


# Kingspan K-Dek (KS1000 KD)

K-Dek Roof Panel (KS1000 KD) - Drawing Register					
DATE	DWG TITLE	DRAWN BY	CHECKED BY	DRG_REF	REV
29.04.13	SHEET LIST	GKM	MT	KD_00	B
29.04.13	PANEL DIMENSIONS	GKM	MT	KD_01	B
29.04.13	RECOMMENDED FASTENER LOCATIONS	GKM	MT	KD_02	B
29.04.13	TYPICAL FASTENER LOCATIONS	GKM	MT	KD_03	B
29.04.13	PARAPET EAVES DETAIL	GKM	MT	KD_04	B
29.04.13	EAVES BOUNDARY GUTTER	GKM	MT	KD_05	B
29.04.13	VERGE DETAIL - START	GKM	MT	KD_06	B
29.04.13	VERGE DETAIL - END	GKM	MT	KD_07	B
29.04.13	VERGE PARAPET DETAIL	GKM	MT	KD_08	B
29.04.13	RIDGE DETAIL	GKM	MT	KD_09	B
29.04.13	VALLEY GUTTER WITH RAINWATER OUTLET	GKM	MT	KD_10	B
29.04.13	VALLEY GUTTER DETAIL	GKM	MT	KD_11	B
29.04.13	VERGE, CONCRETE PARAPET	GKM	MT	KD_12	B
29.04.13	MONO PITCH, CONCRETE PARAPET	GKM	MT	KD_13	B
29.04.13	BARREL VAULT ROOF LIGHT - SECTION	GKM	MT	KD_14	B
29.04.13	ROOF LIGHT AND PENETRATION DETAIL	GKM	MT	KD_15	B
29.04.13	NATURAL DAYLIGHT SYSTEM	GKM	MT	KD_16	B
29.04.13	RIDGE VENTILATOR	GKM	MT	KD_17	B
29.04.13	EXTRACTOR FLUE	GKM	MT	KD_18	B
29.04.13	EXPANSION JOINT	GKM	MT	KD_19	B
29.04.13	ROOF PLATFORM DETAIL	GKM	MT	KD_20	B
29.04.13	KINGSPAN SAFEPRO2 FALL PROTECTION SYSTEM	GKM	MT	KD_21	B



Dwg. Title		Scale	<p><i>These construction drawings are the property of Kingspan Insulated Panels Pty. Ltd. and may not be reproduced in anyway without written consent from Kingspan.</i></p> 
Sheet List		NTS	
Application	Dwg. No.	Rev.	<p><a href="http://www.kingspanpanels.com.au">www.kingspanpanels.com.au</a></p>
Roof Panel	KD RS 00	A	

# Kingspan K-Dek (KS1000 KD)

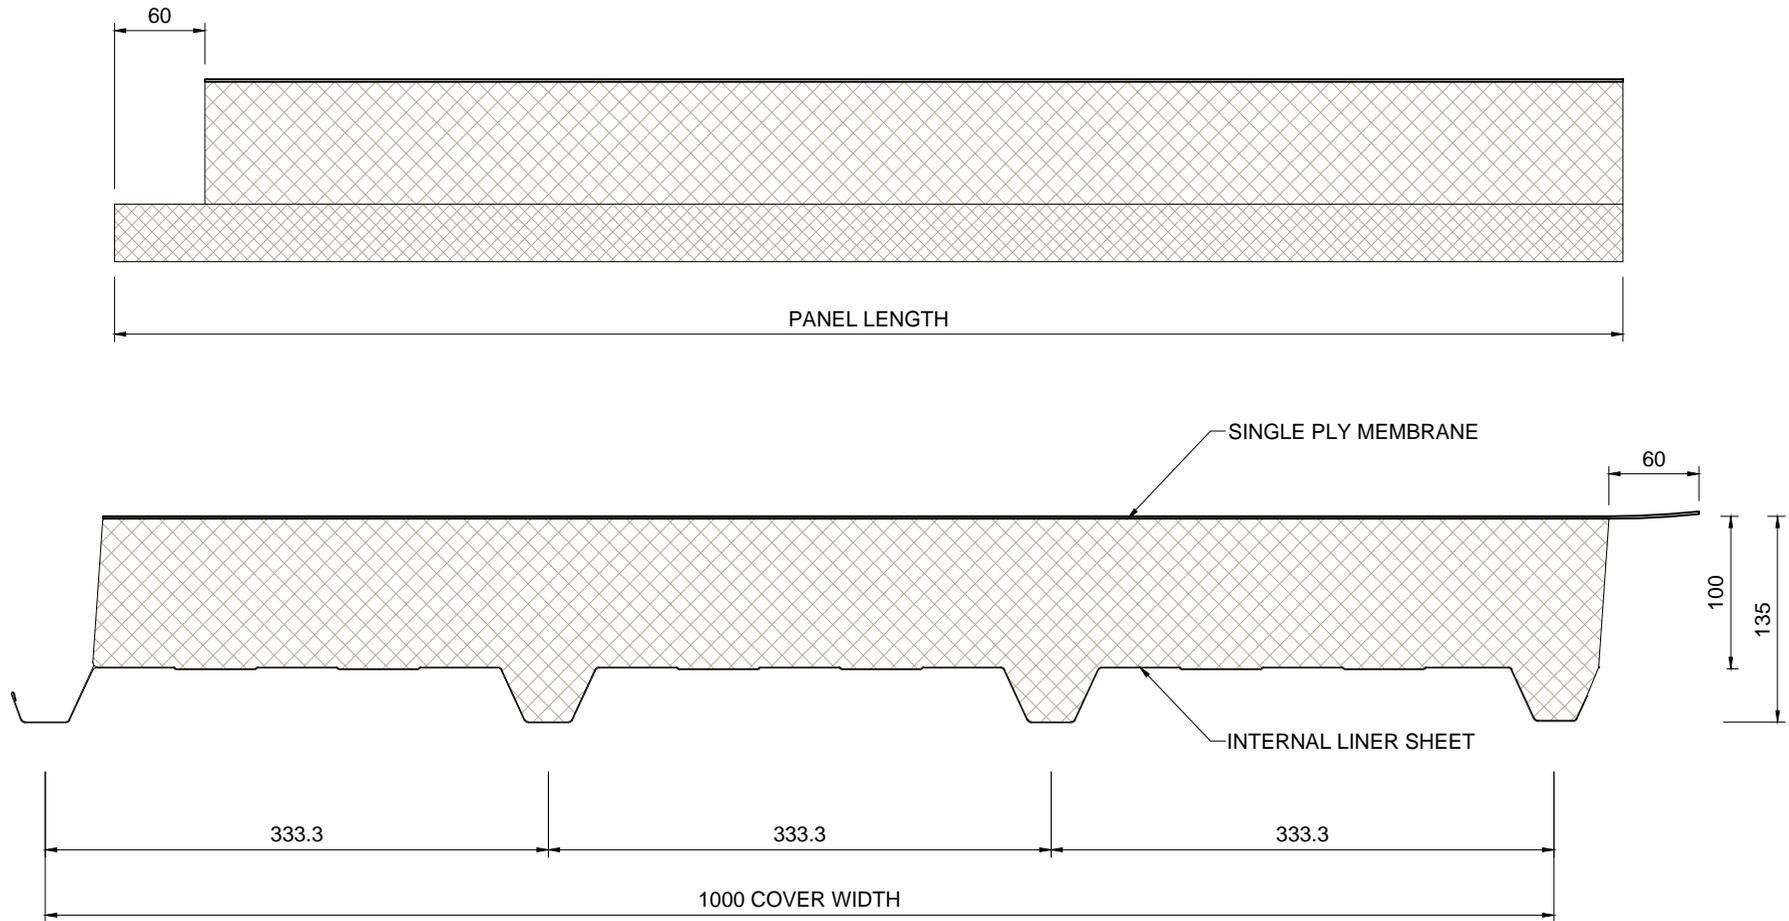


Dwg. Title		Scale	<p>These construction drawings are the property of Kingspan Insulated Panels Pty. Ltd. and may not be reproduced in anyway without written consent from Kingspan.</p> <p><a href="http://www.kingspanpanels.com.au">www.kingspanpanels.com.au</a></p>	
Panel Dimensions		NTS		
Application	Dwg. No.	Rev.		
Roof Panel	KD RS 01	A		

# Kingspan K-Dek (KS1000 KD)

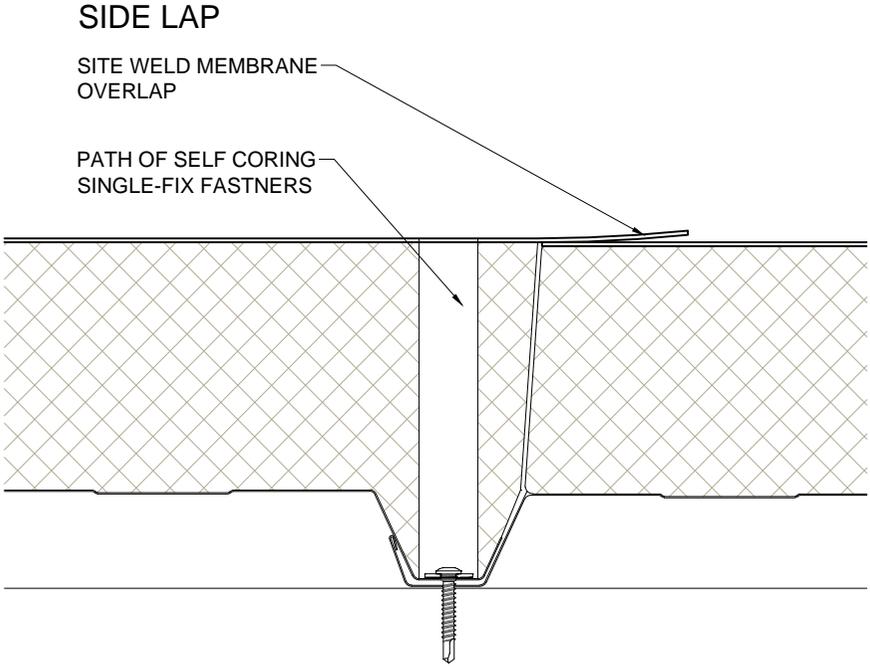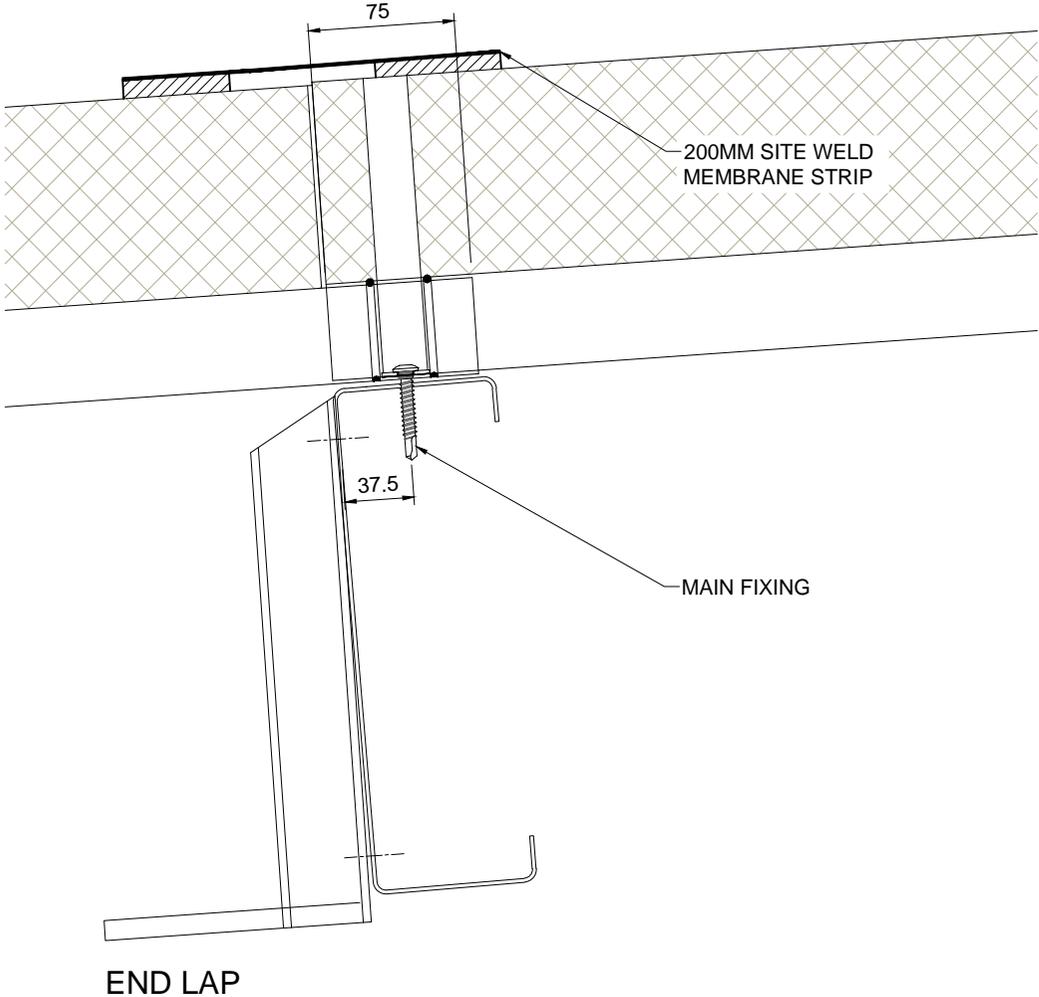

Dwg. Title		Scale	<p>These construction drawings are the property of Kingspan Insulated Panels Pty. Ltd. and may not be reproduced in anyway without written consent from Kingspan.</p> <p><a href="http://www.kingspanpanels.com.au">www.kingspanpanels.com.au</a></p>	
Recommended Fastner Locations		NTS		
Application	Dwg. No.	Rev.		
Roof Panel	KD RS 02	A		


# Kingspan K-Dek (KS1000 KD)

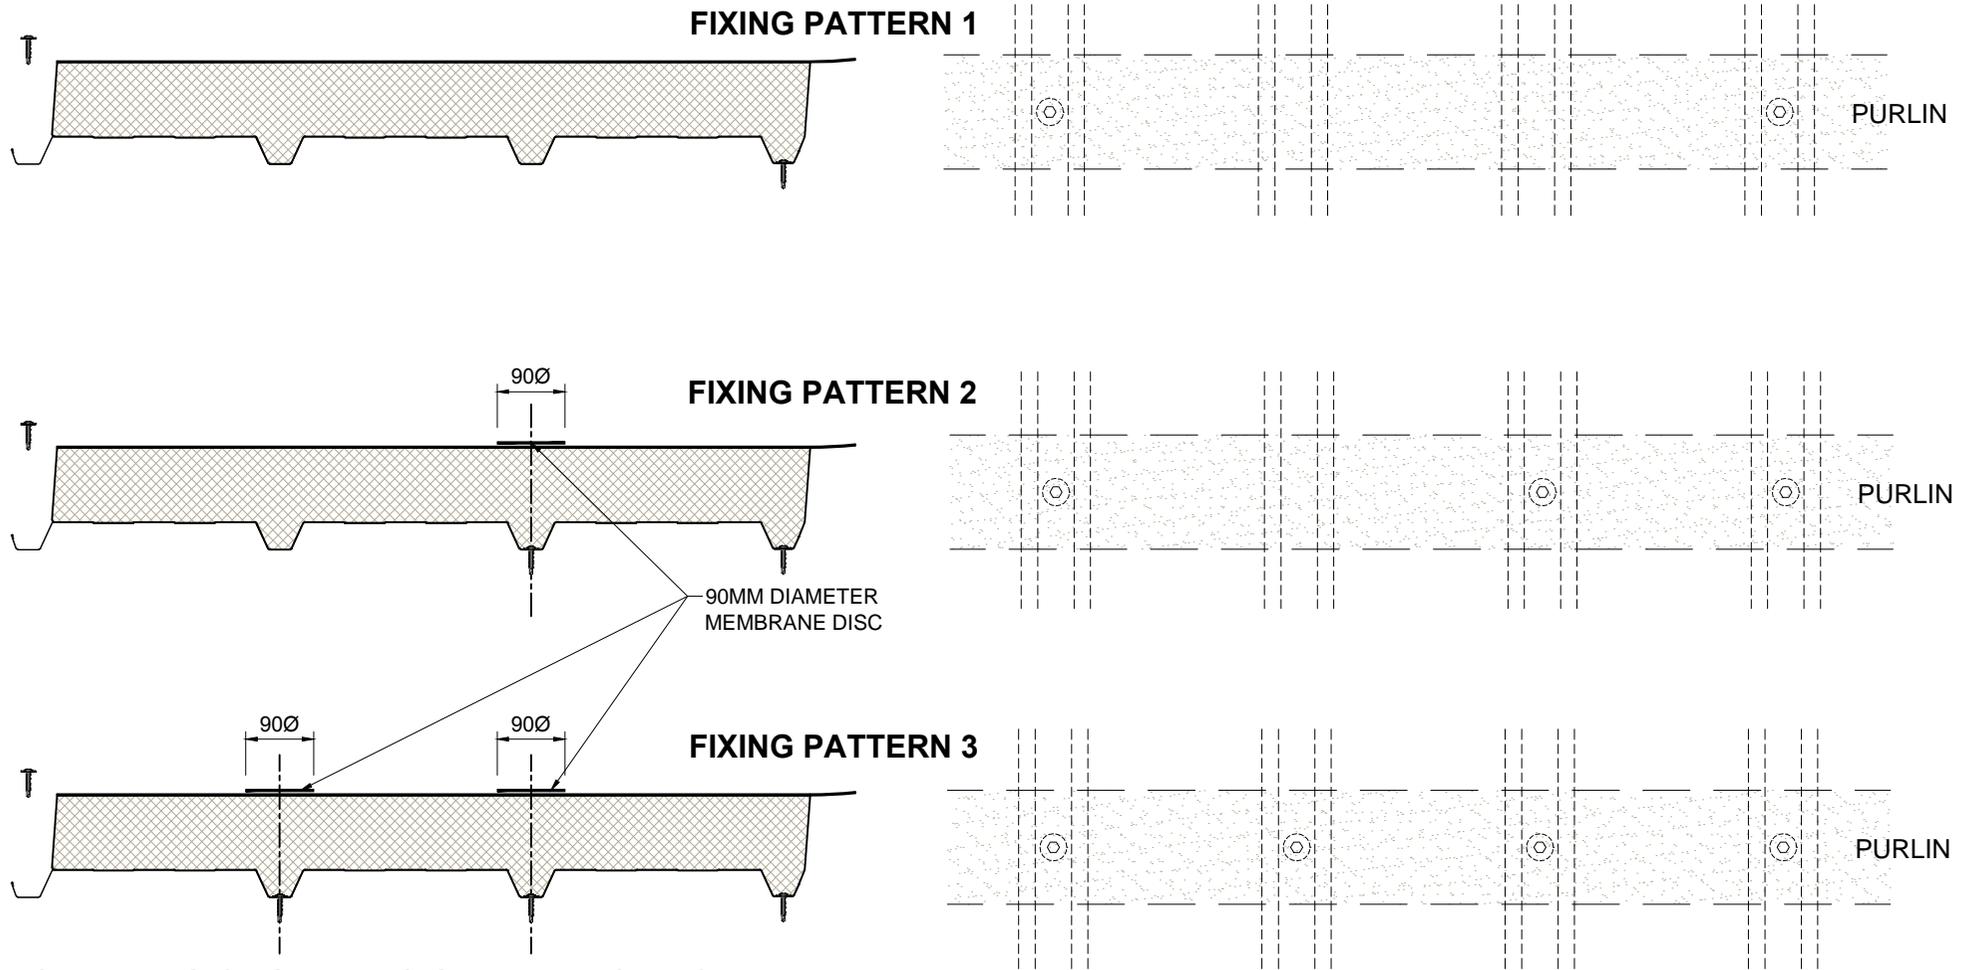

\*NOTE: REFER TO LOAD SPAN TABLES FOR FURTHER INFORMATION



Dwg. Title		Scale	<p>These construction drawings are the property of Kingspan Insulated Panels Pty. Ltd. and may not be reproduced in anyway without written consent from Kingspan.</p> <p><a href="http://www.kingspanpanels.com.au">www.kingspanpanels.com.au</a></p>	
Typical Fastner Locations		NTS		
Application	Dwg. No.	Rev.		
Roof Panel	KD RS 03	A		

# Kingspan K-Dek (KS1000 KD)

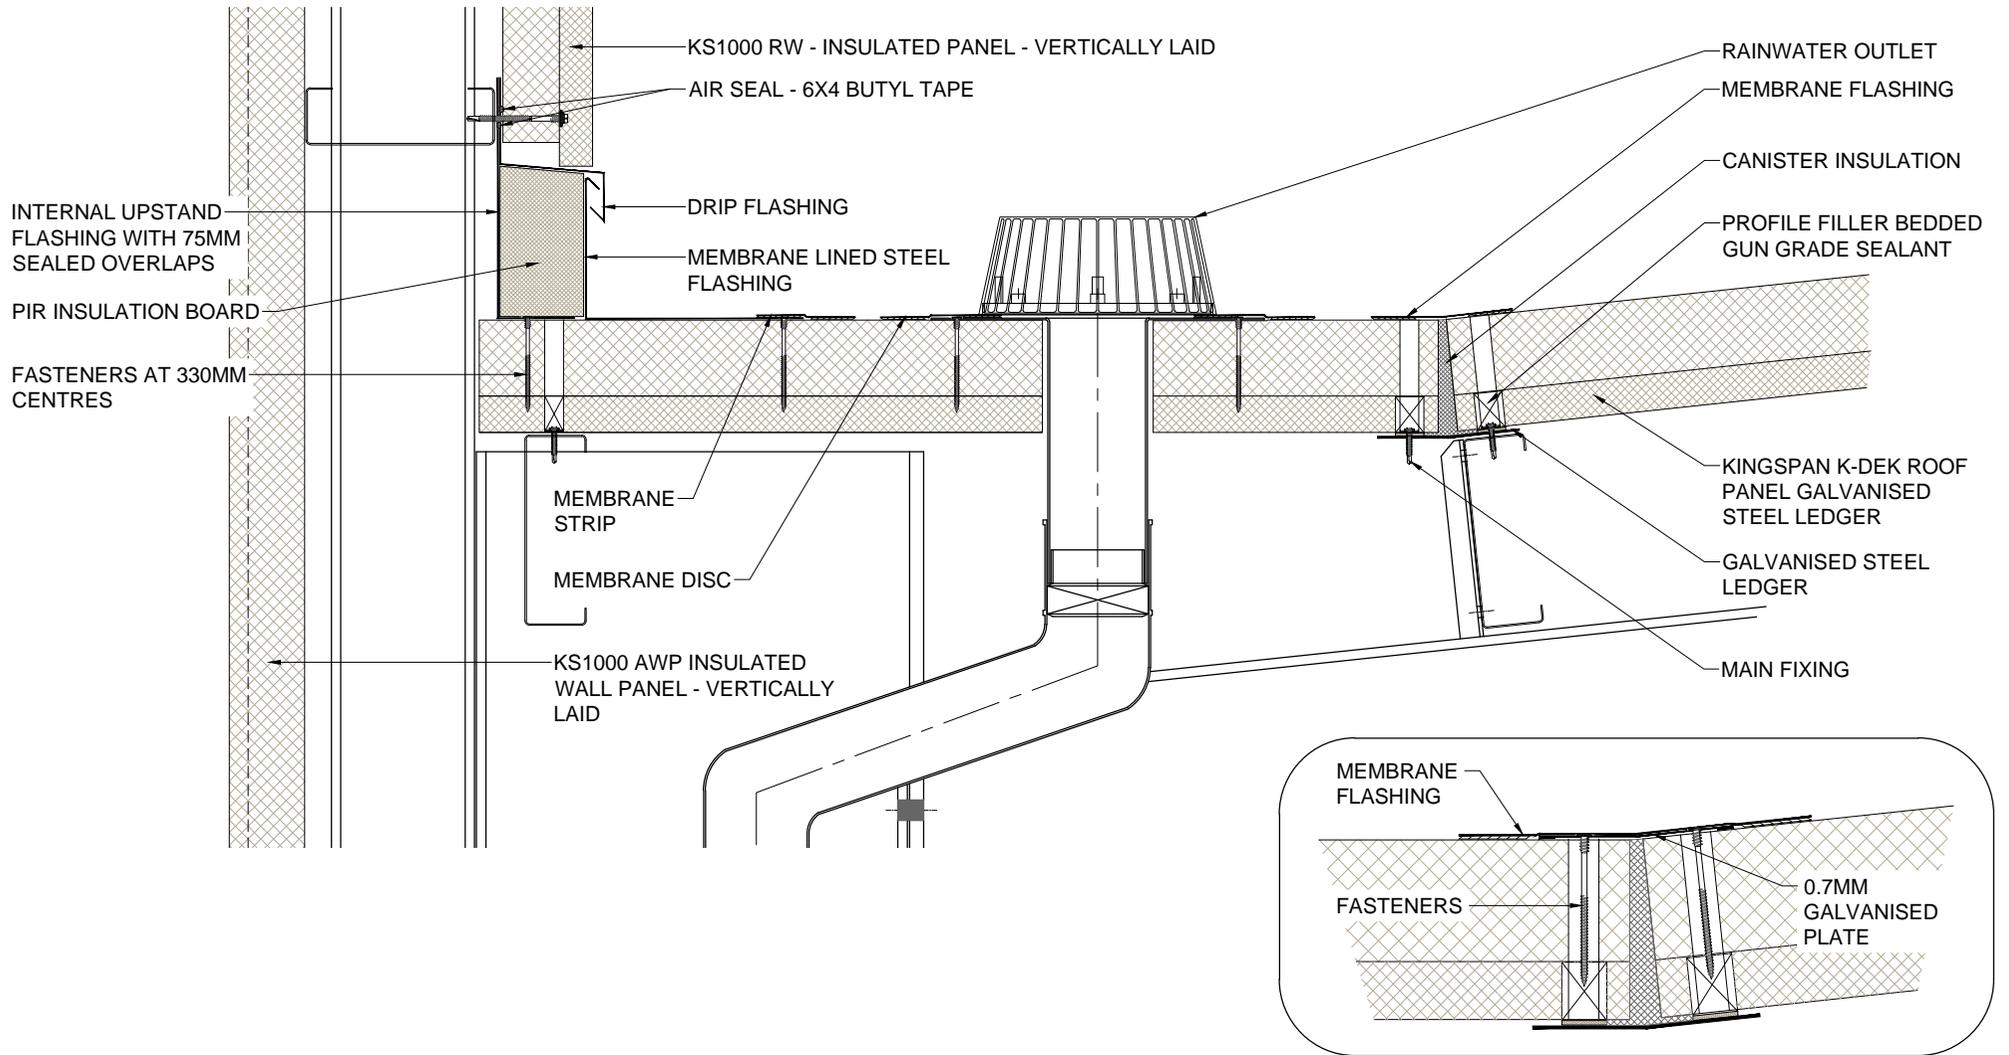


Dwg. Title		Scale	<p><i>These construction drawings are the property of Kingspan Insulated Panels Pty. Ltd. and may not be reproduced in anyway without written consent from Kingspan.</i></p> <p><a href="http://www.kingspanpanels.com.au">www.kingspanpanels.com.au</a></p>	
Parapet Eaves Detail		NTS		
Application		Dwg. No.	Rev.	
Roof Panel		KD RS 04	A	

# Kingspan K-Dek (KS1000 KD)

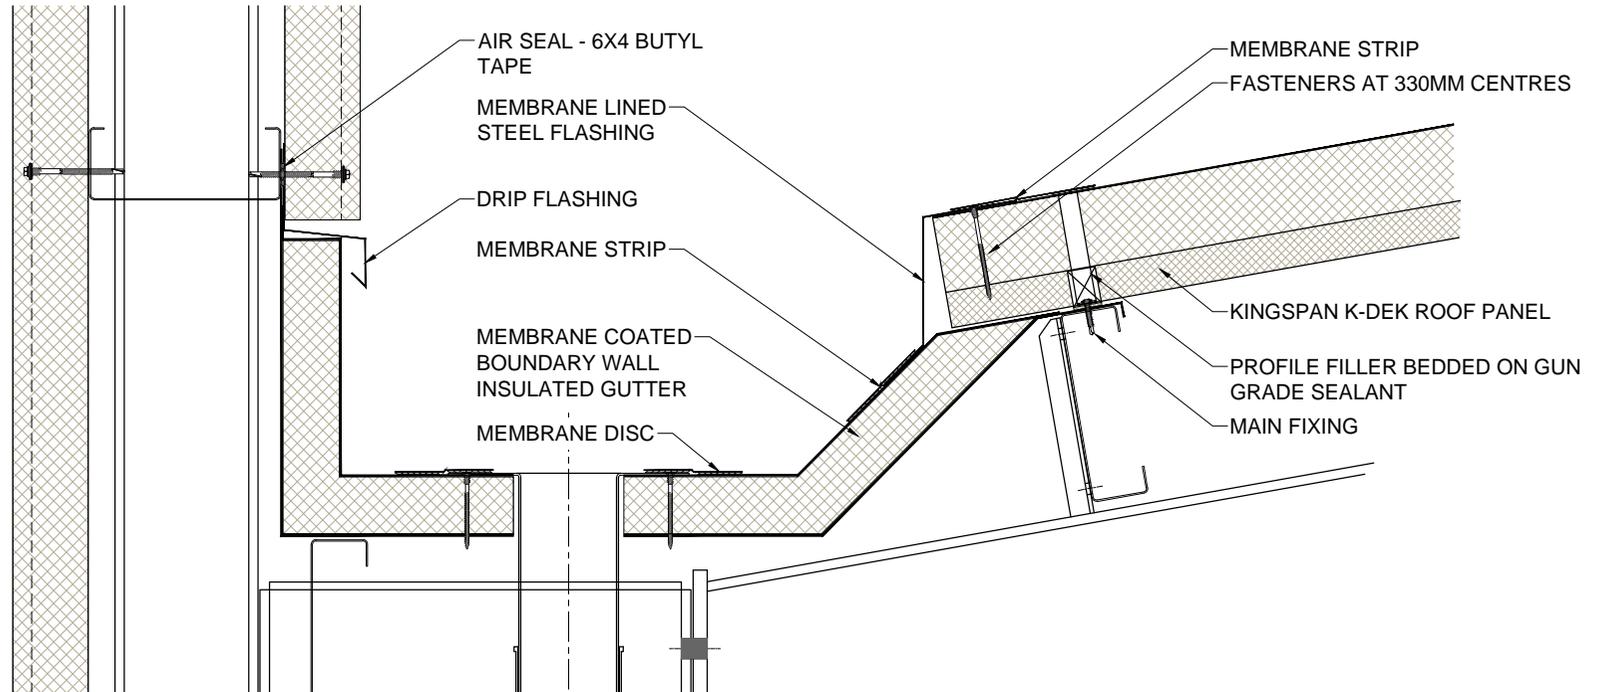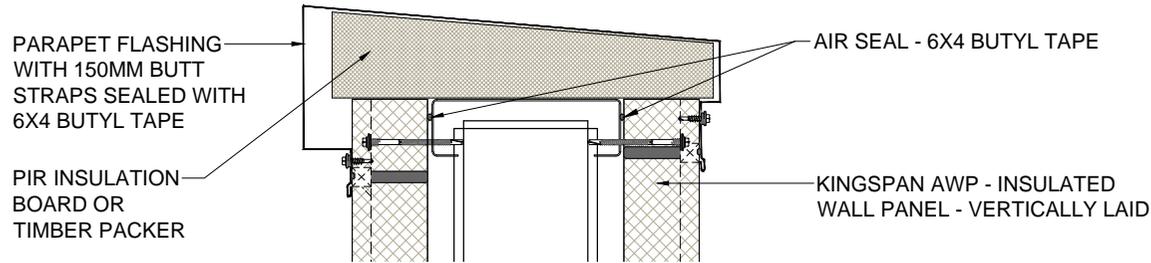


<i>Dwg. Title</i>		<i>Scale</i>	<p>These construction drawings are the property of Kingspan Insulated Panels Pty. Ltd. and may not be reproduced in anyway without written consent from Kingspan.</p> <p><a href="http://www.kingspanpanels.com.au">www.kingspanpanels.com.au</a></p>	
Eaves Boundary Gutter		NTS		
<i>Application</i>	<i>Dwg. No.</i>	<i>Rev.</i>		
Roof Panel	KD RS 05	A		

# Kingspan K-Dek (KS1000 KD)

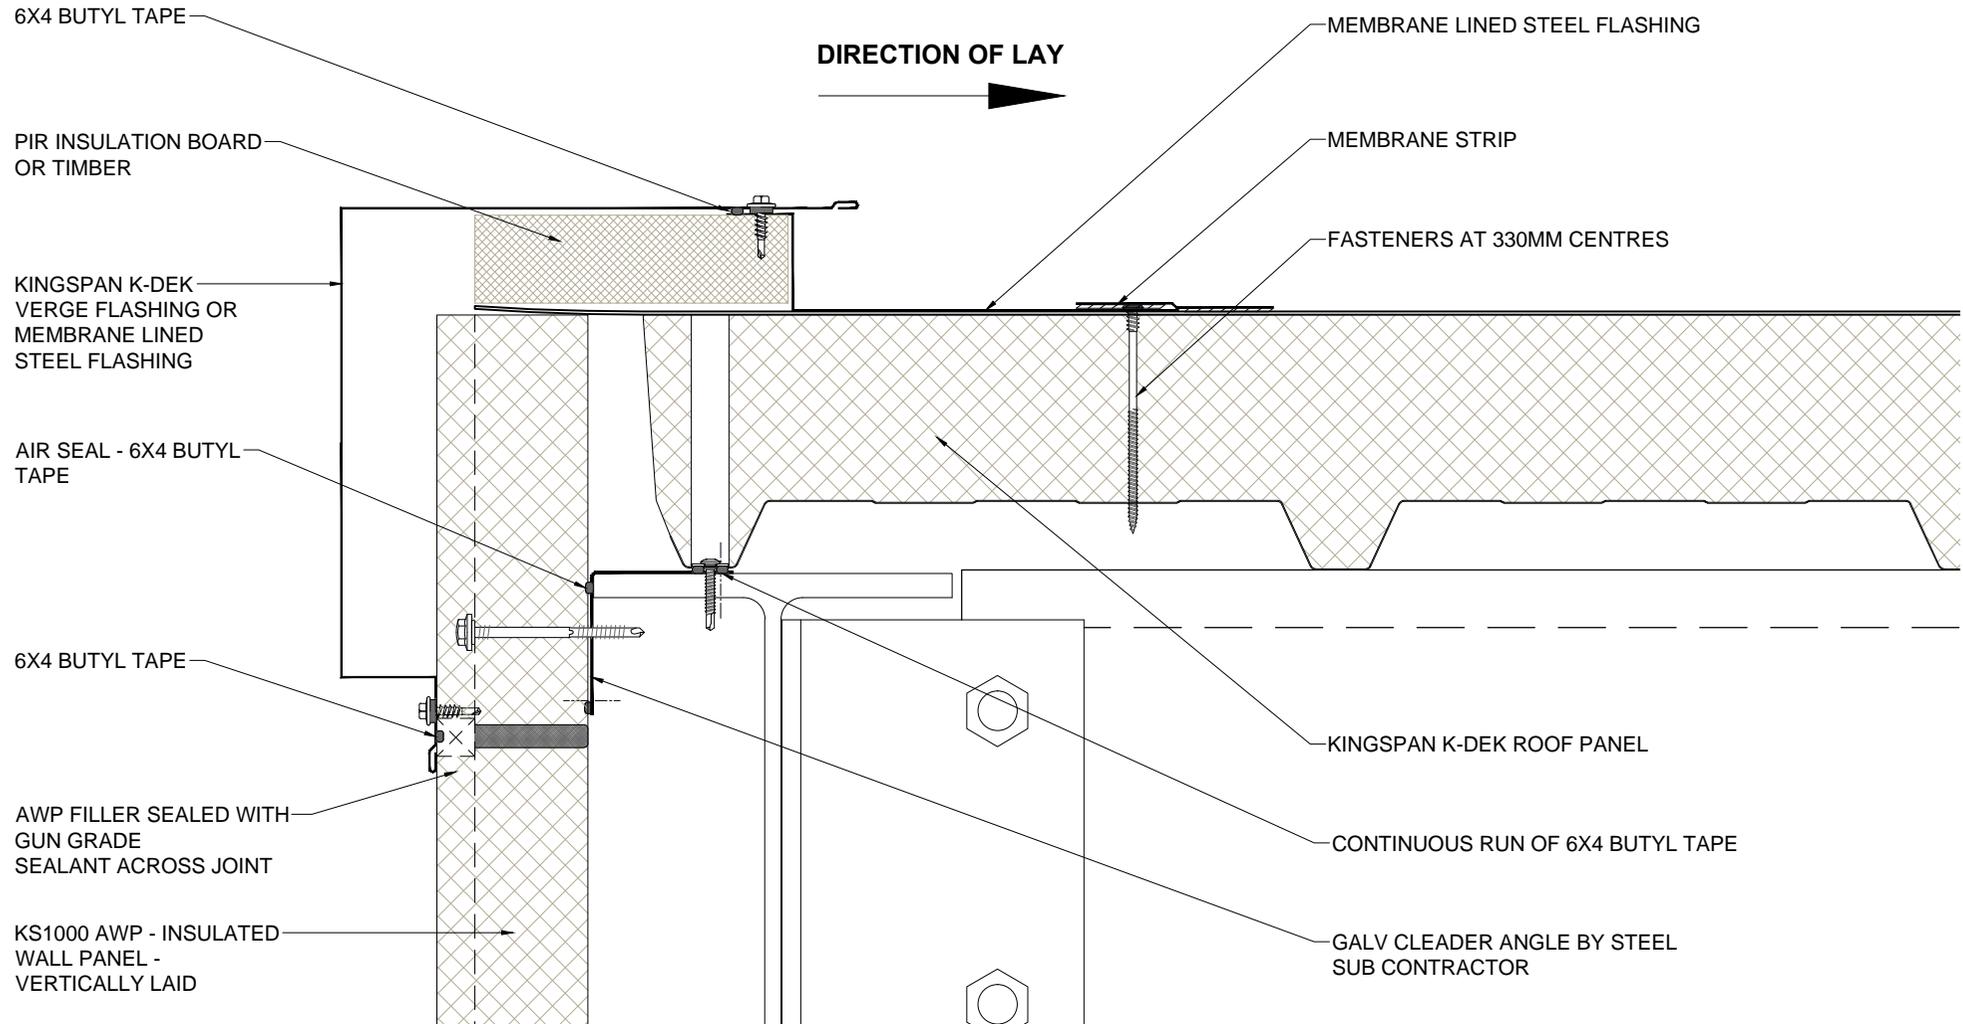



Dwg. Title	Scale	<p>These construction drawings are the property of Kingspan Insulated Panels Pty. Ltd. and may not be reproduced in anyway without written consent from Kingspan.</p> <p><a href="http://www.kingspanpanels.com.au">www.kingspanpanels.com.au</a></p>	
Verge Detail - Start	NTS		
Application	Dwg. No.	Rev.	
Roof Panel	KD RS 06	A	

# Kingspan K-Dek (KS1000 KD)

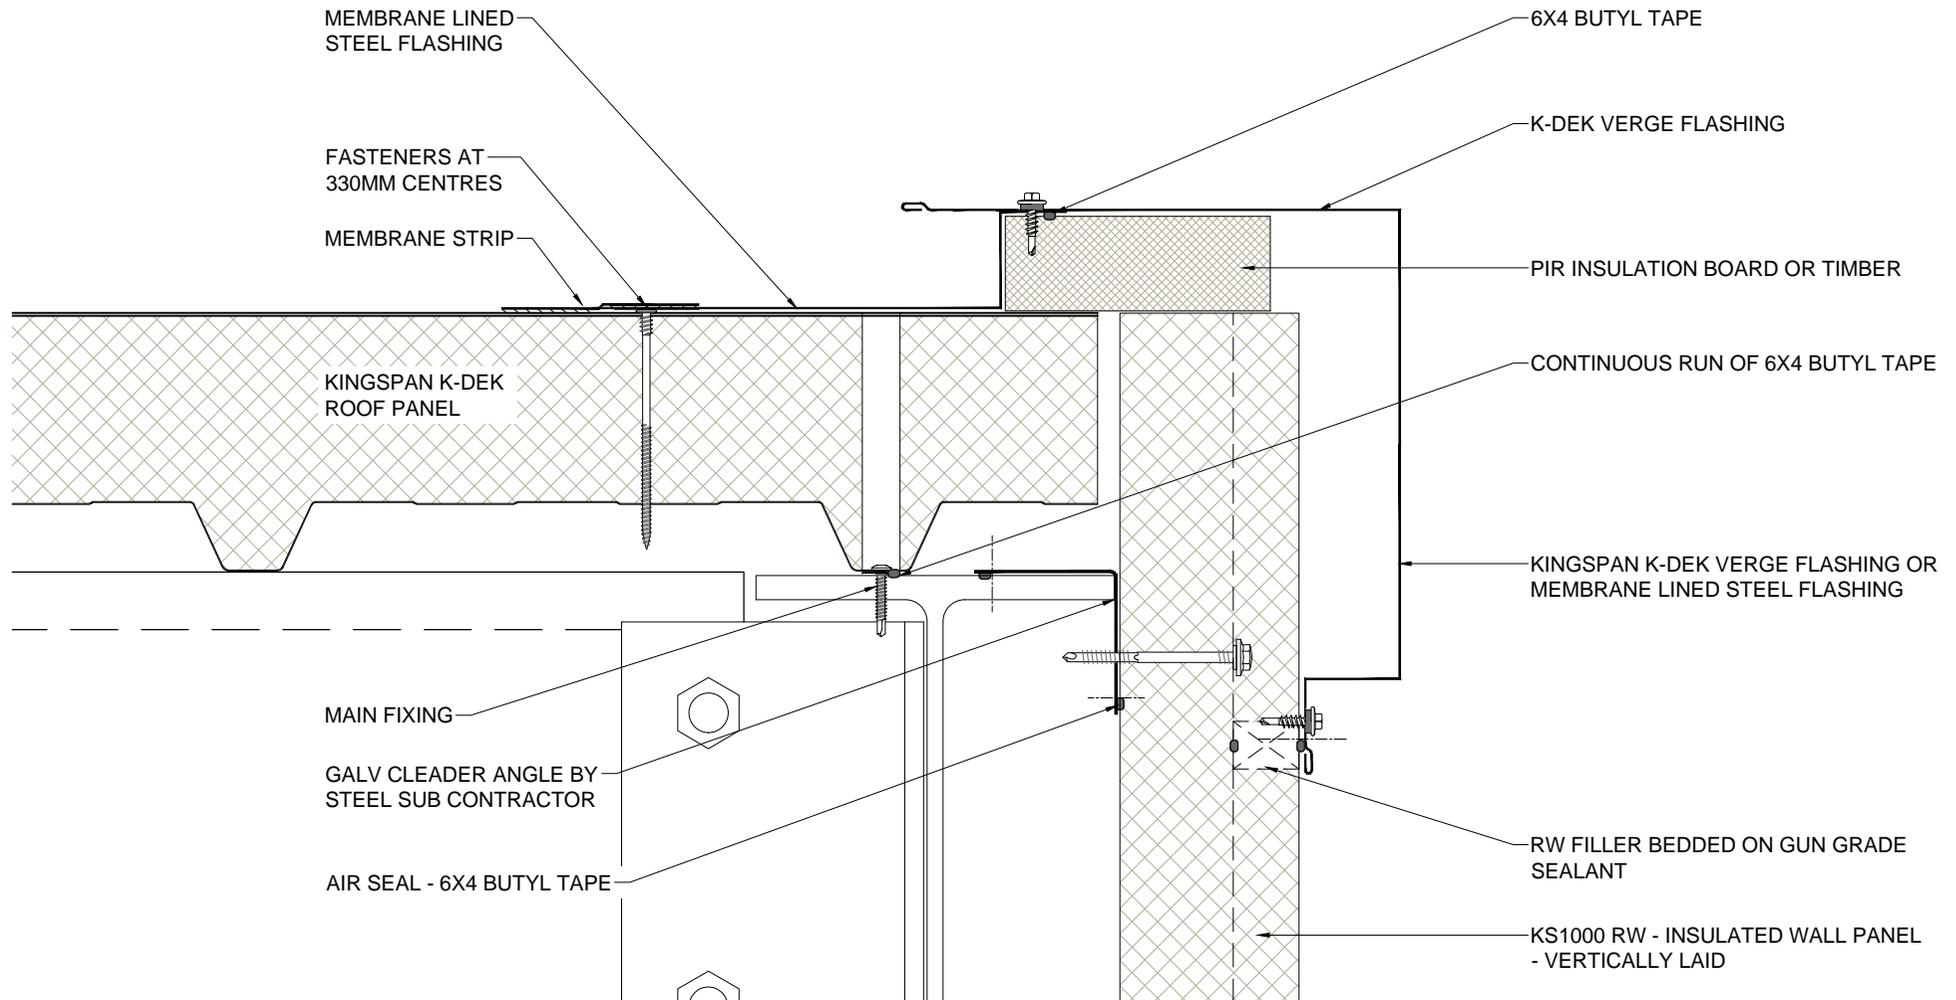


Dwg. Title		Scale	<p>These construction drawings are the property of Kingspan Insulated Panels Pty. Ltd. and may not be reproduced in anyway without written consent from Kingspan.</p> <p><a href="http://www.kingspanpanels.com.au">www.kingspanpanels.com.au</a></p>	
Verge Detail - End		NTS		
Application	Dwg. No.	Rev.		
Roof Panel	KD RS 07	A		

# Kingspan K-Dek (KS1000 KD)

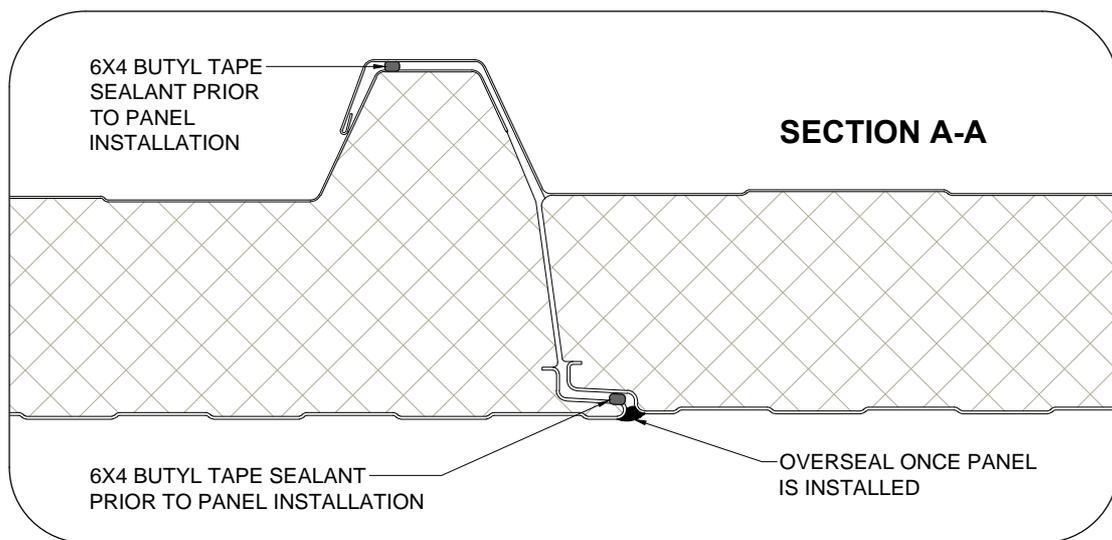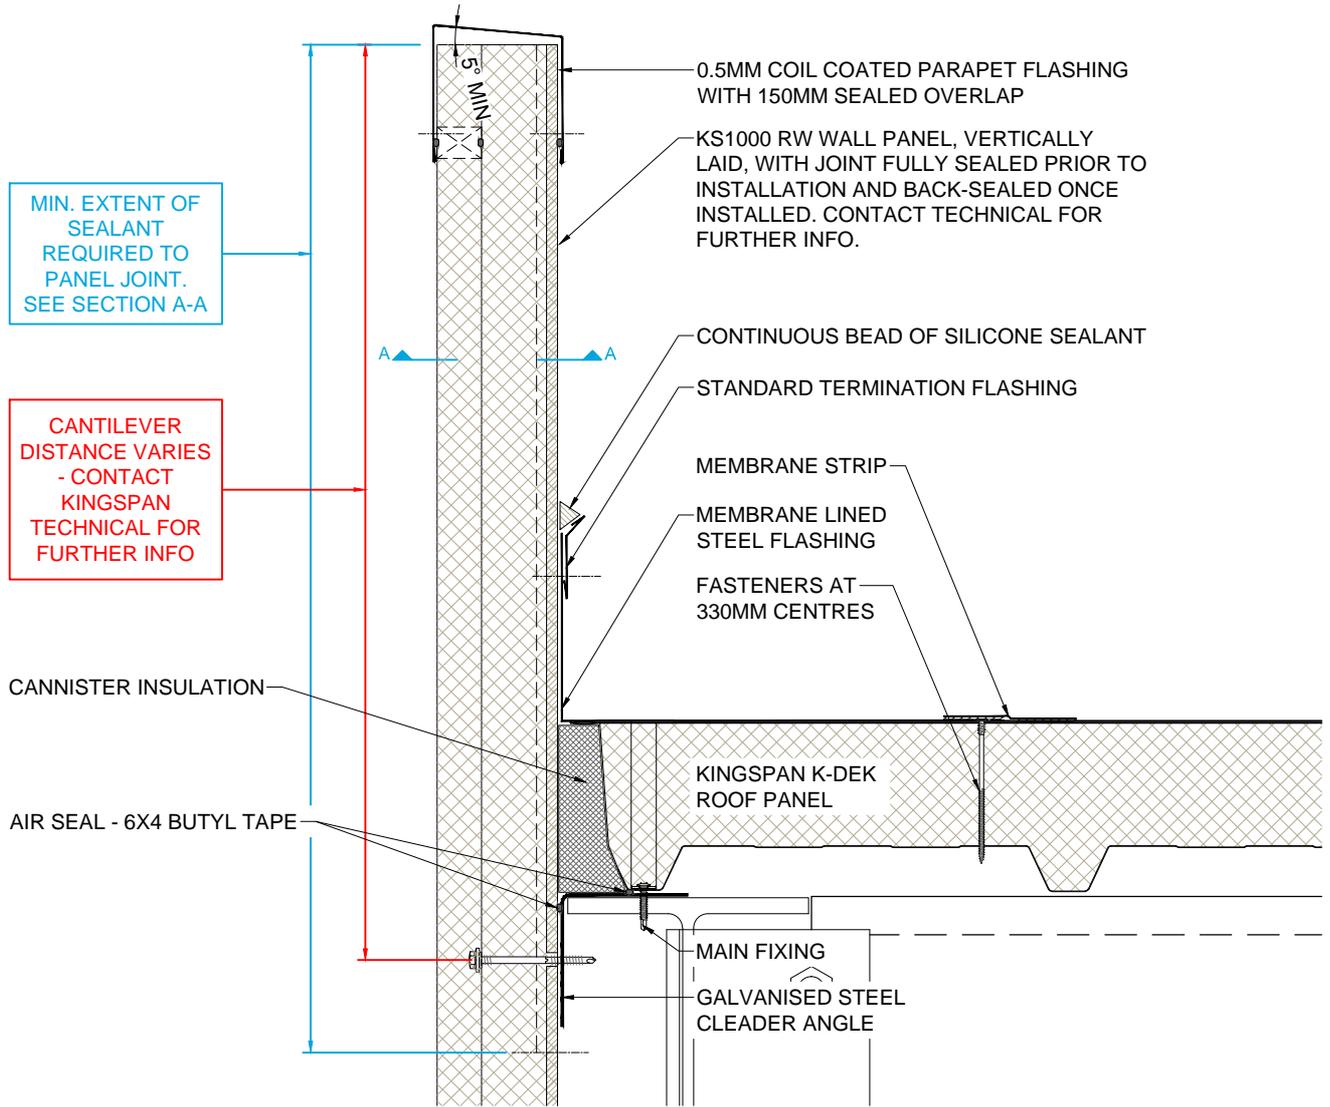


Dwg. Title		Scale	<p>These construction drawings are the property of Kingspan Insulated Panels Pty. Ltd. and may not be reproduced in anyway without written consent from Kingspan.</p> <p><a href="http://www.kingspanpanels.com.au">www.kingspanpanels.com.au</a></p>	
Verge Parapet Detail		NTS		
Application	Dwg. No.	Rev.		
Roof Panel	KD RS 08	A		

# Kingspan K-Dek (KS1000 KD)

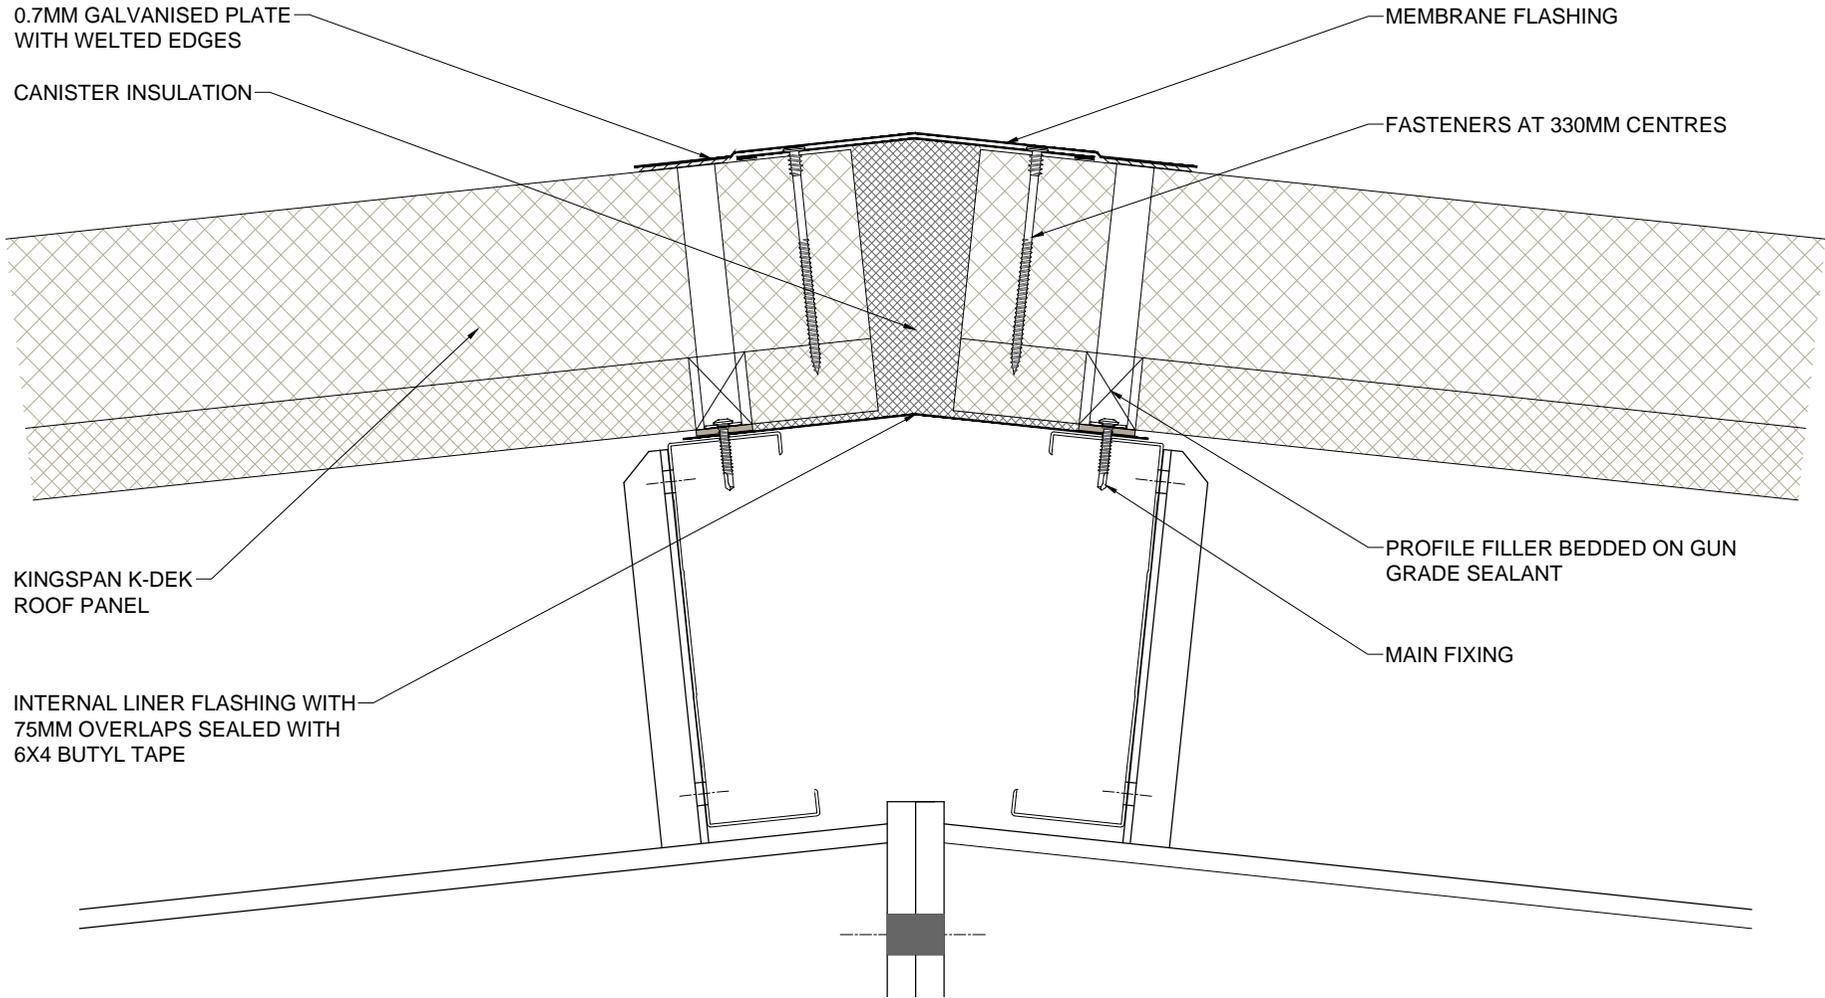

<i>Dwg. Title</i>		<i>Scale</i>		<p><i>These construction drawings are the property of Kingspan Insulated Panels Pty. Ltd. and may not be reproduced in anyway without written consent from Kingspan.</i></p> <p><a href="http://www.kingspanpanels.com.au">www.kingspanpanels.com.au</a></p>	
Ridge Detail		NTS			
<i>Application</i>	<i>Dwg. No.</i>	<i>Rev.</i>			
Roof Panel	KD RS 09	A			

# Kingspan K-Dek (KS1000 KD)

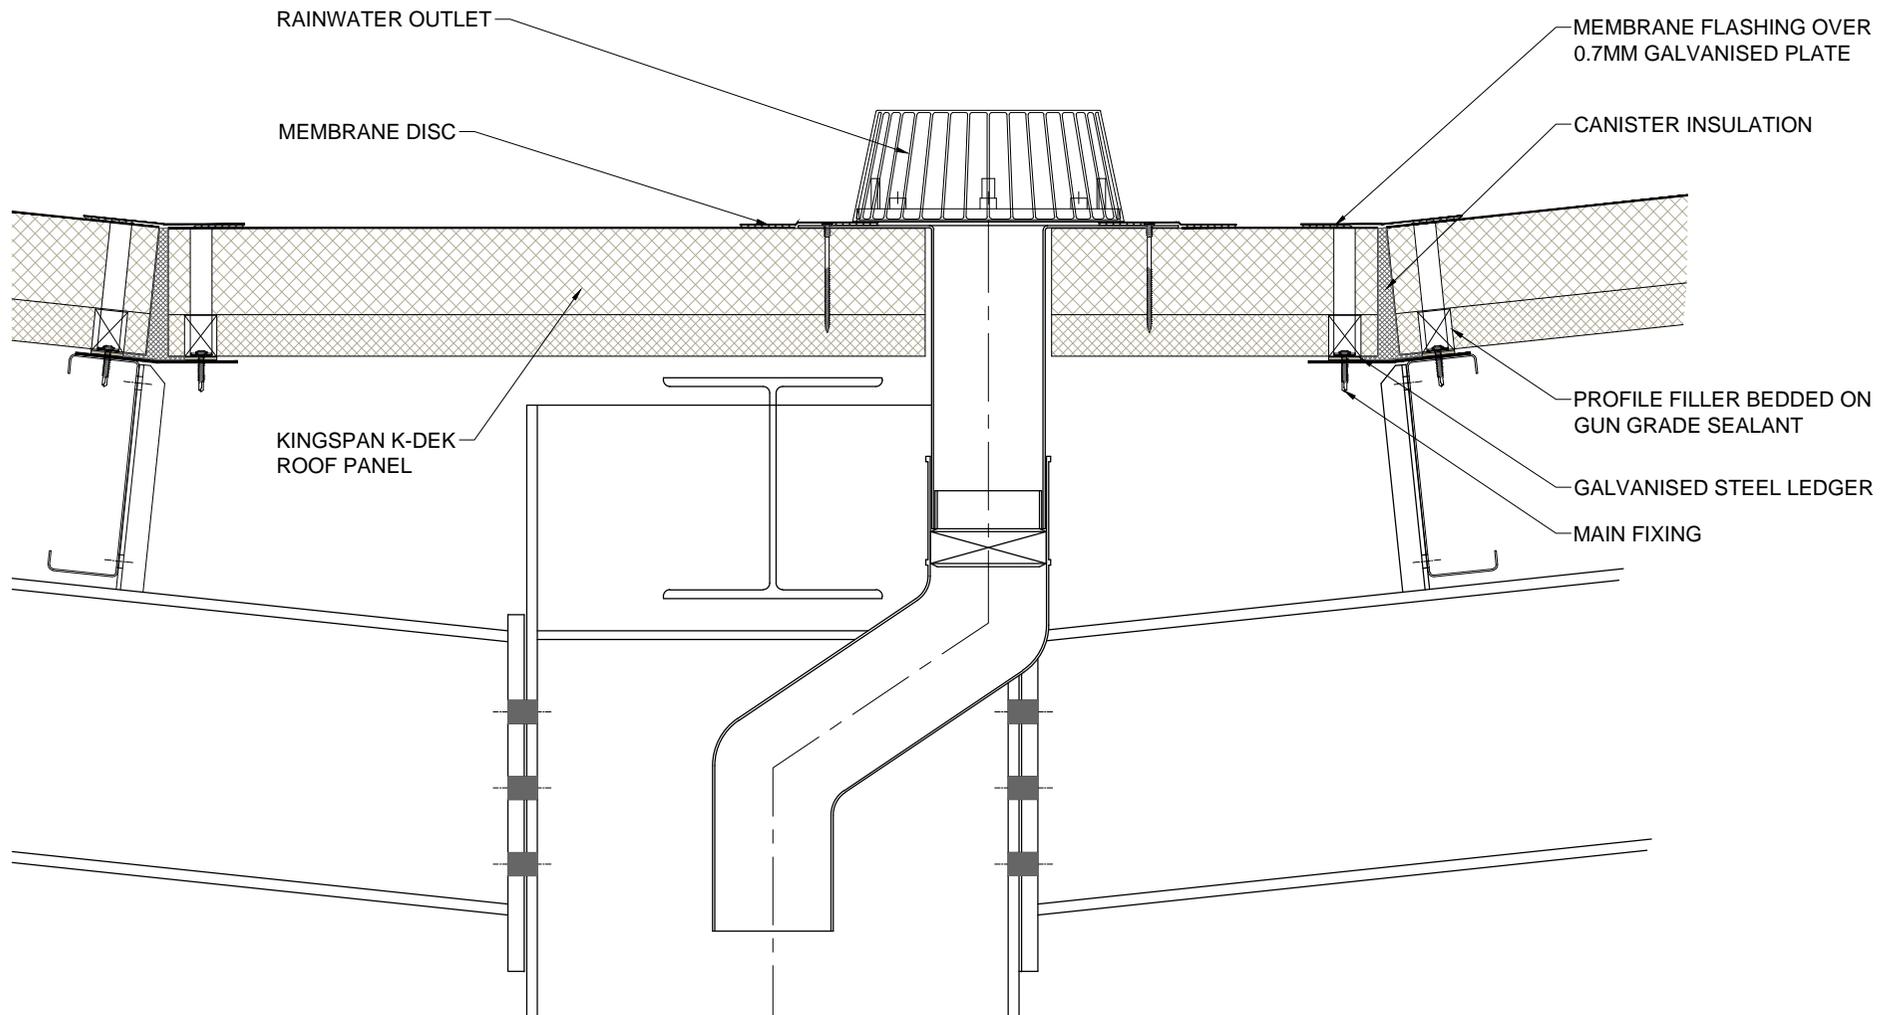

Dwg. Title

Valley Gutter With Rainwater Outlet

Scale

NTS

Application

Roof Panel

Dwg. No.

KD RS 10

Rev.


A

*These construction drawings are the property of Kingspan Insulated Panels Pty. Ltd. and may not be reproduced in anyway without written consent from Kingspan.*

[www.kingspanpanels.com.au](http://www.kingspanpanels.com.au)


  
**Kingspan.**  
 Insulated Panels

# Kingspan K-Dek (KS1000 KD)

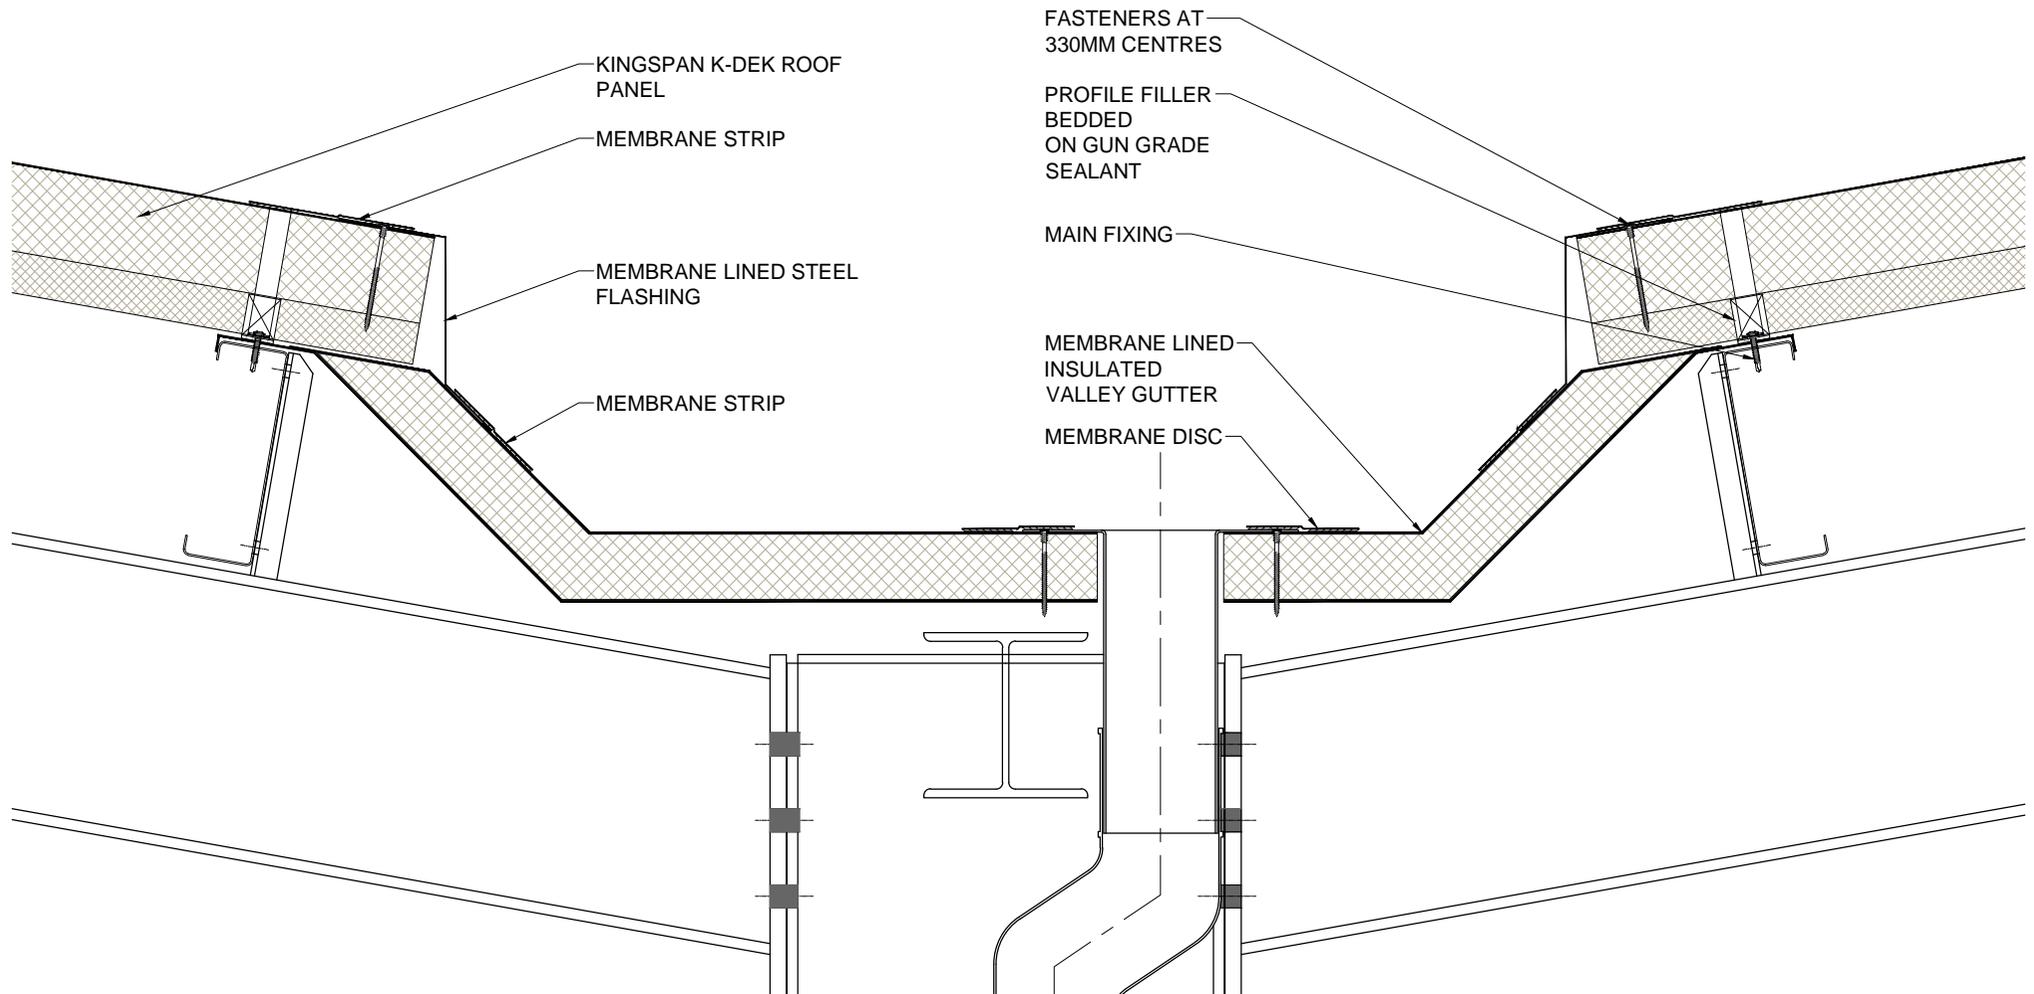


Dwg. Title	Scale	<p>These construction drawings are the property of Kingspan Insulated Panels Pty. Ltd. and may not be reproduced in anyway without written consent from Kingspan.</p> <p><a href="http://www.kingspanpanels.com.au">www.kingspanpanels.com.au</a></p>	
Valley Gutter Detail	NTS		
Application	Dwg. No.	Rev.	
Roof Panel	KD RS 11	A	

# Kingspan K-Dek (KS1000 KD)

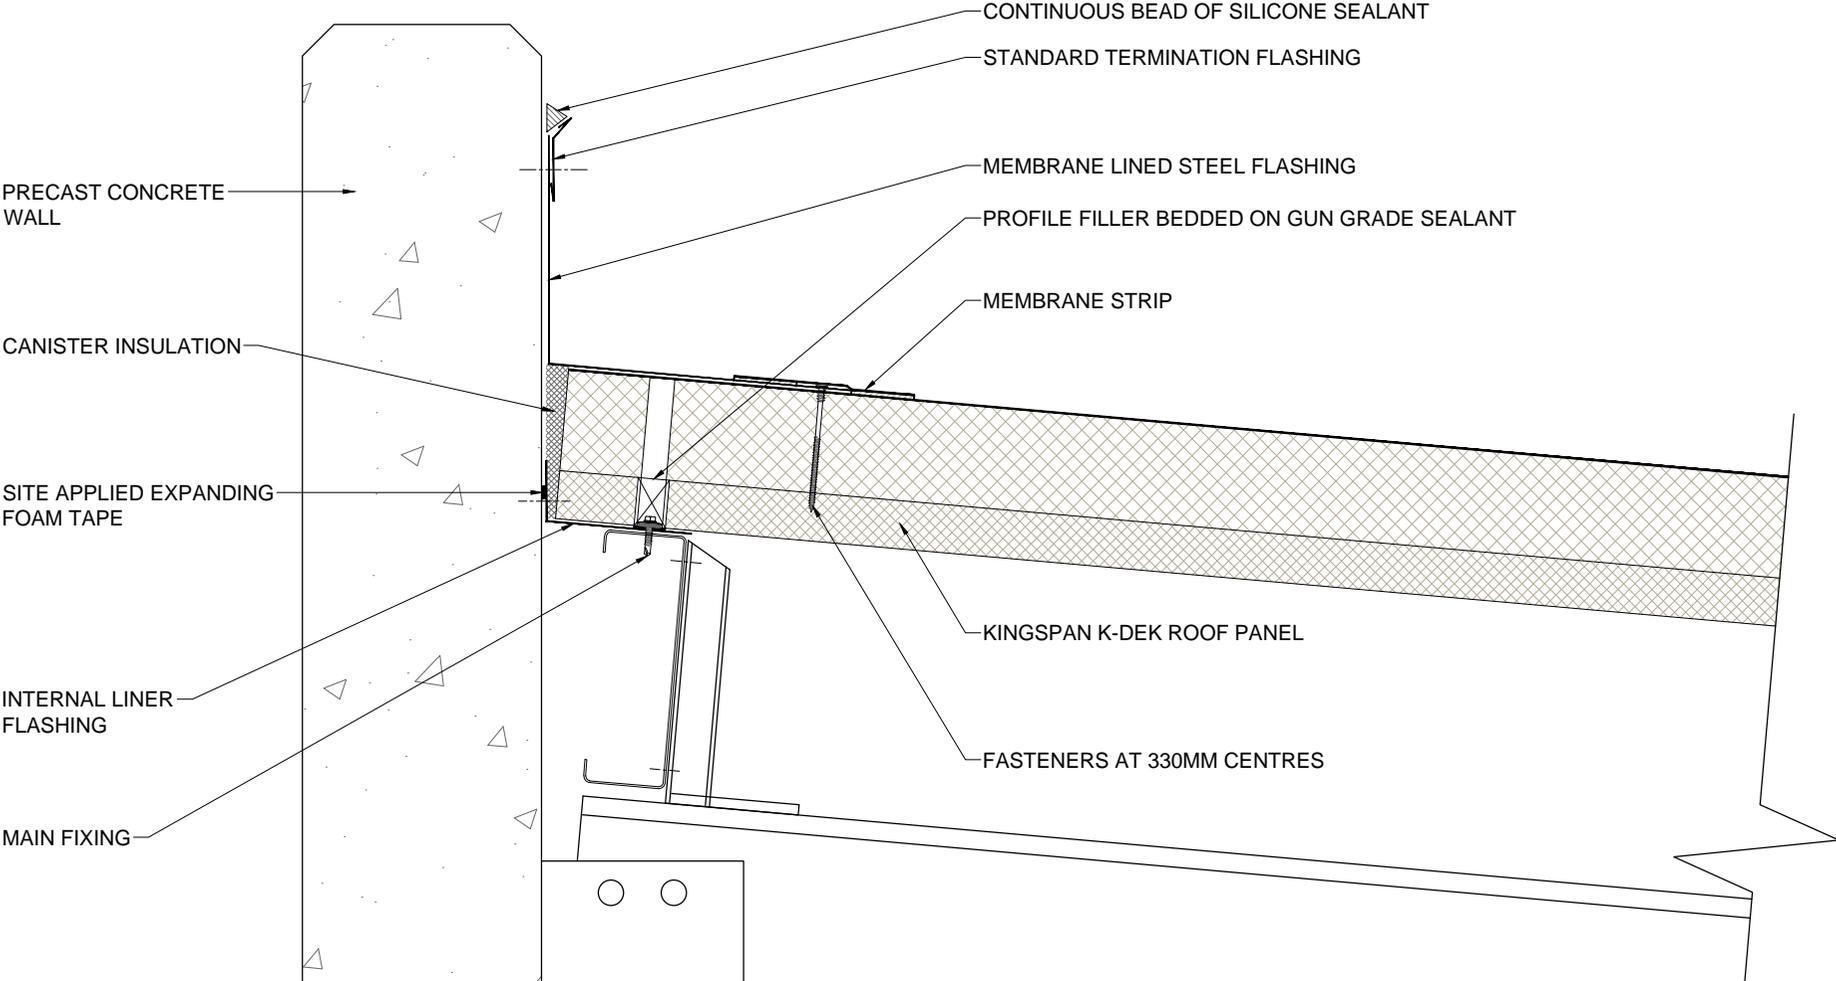



Dwg. Title		Scale	These construction drawings are the property of Kingspan Insulated Panels Pty. Ltd. and may not be reproduced in anyway without written consent from Kingspan.  <a href="http://www.kingspanpanels.com.au">www.kingspanpanels.com.au</a>	
Verge, Concrete Parapet		NTS		
Application		Dwg. No.	Rev.	
Roof Panel		KD RS 12	A	

# Kingspan K-Dek (KS1000 KD)

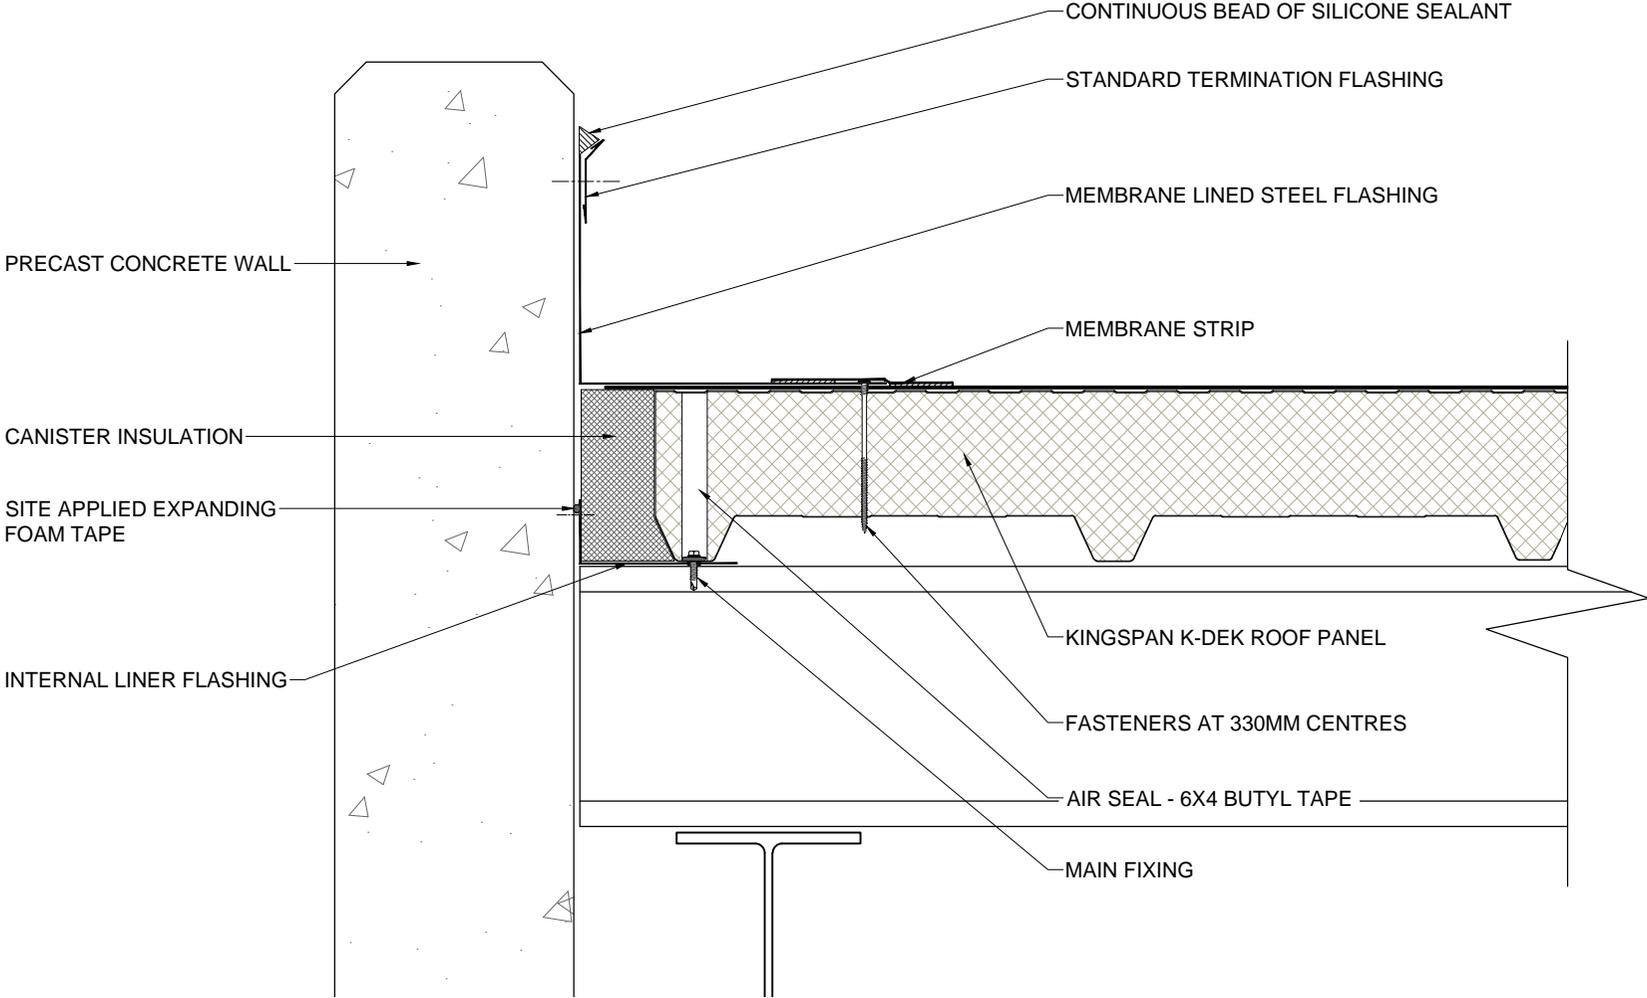


Dwg. Title		Scale	These construction drawings are the property of Kingspan Insulated Panels Pty. Ltd. and may not be reproduced in anyway without written consent from Kingspan.  <a href="http://www.kingspanpanels.com.au">www.kingspanpanels.com.au</a>
Mono Pitch, Concrete Parapet		NTS	
Application	Dwg. No.	Rev.	
Roof Panel	KD RS 13	A	

# Kingspan K-Dek (KS1000 KD)

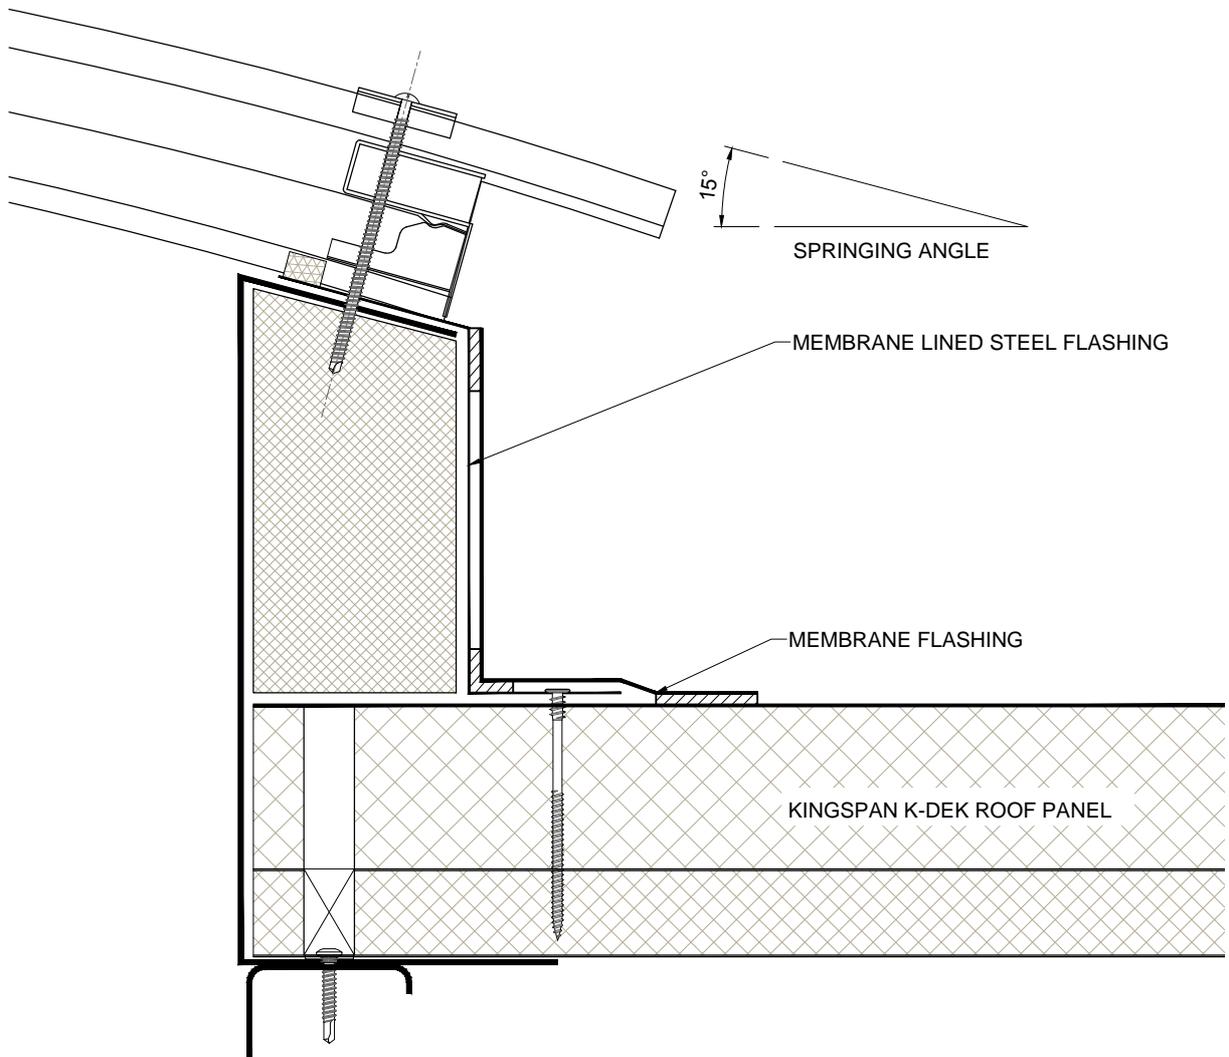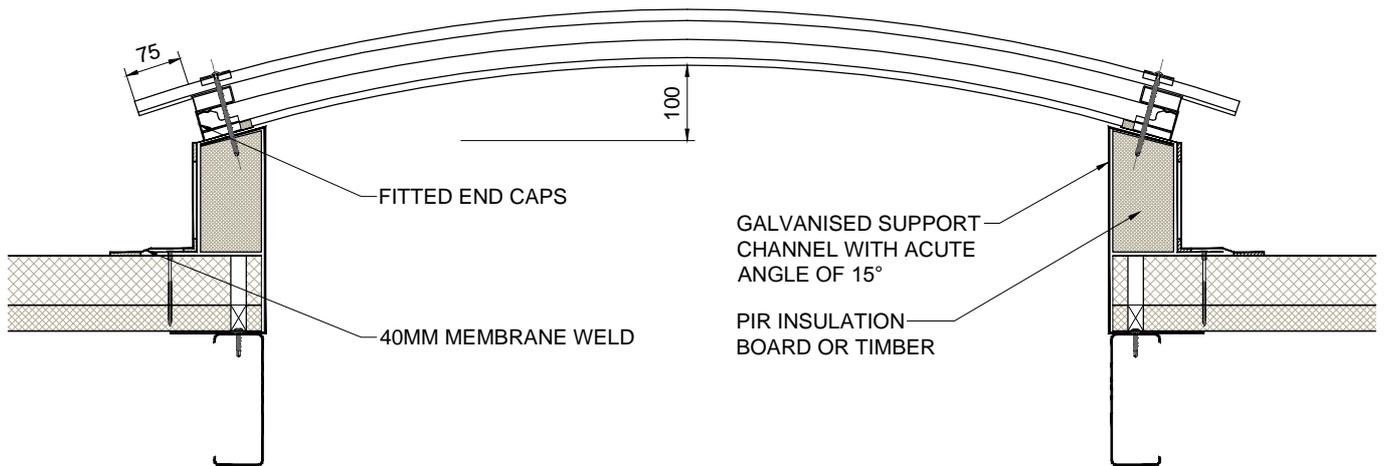


Dwg. Title		Scale	<p>These construction drawings are the property of Kingspan Insulated Panels Pty. Ltd. and may not be reproduced in anyway without written consent from Kingspan.</p> <p><a href="http://www.kingspanpanels.com.au">www.kingspanpanels.com.au</a></p>	
Barrel Vault Roof Light - Section		NTS		
Application	Dwg. No.	Rev.		
Roof & Wall Panel	KD RS 14	A		

# Kingspan K-Dek (KS1000 KD)

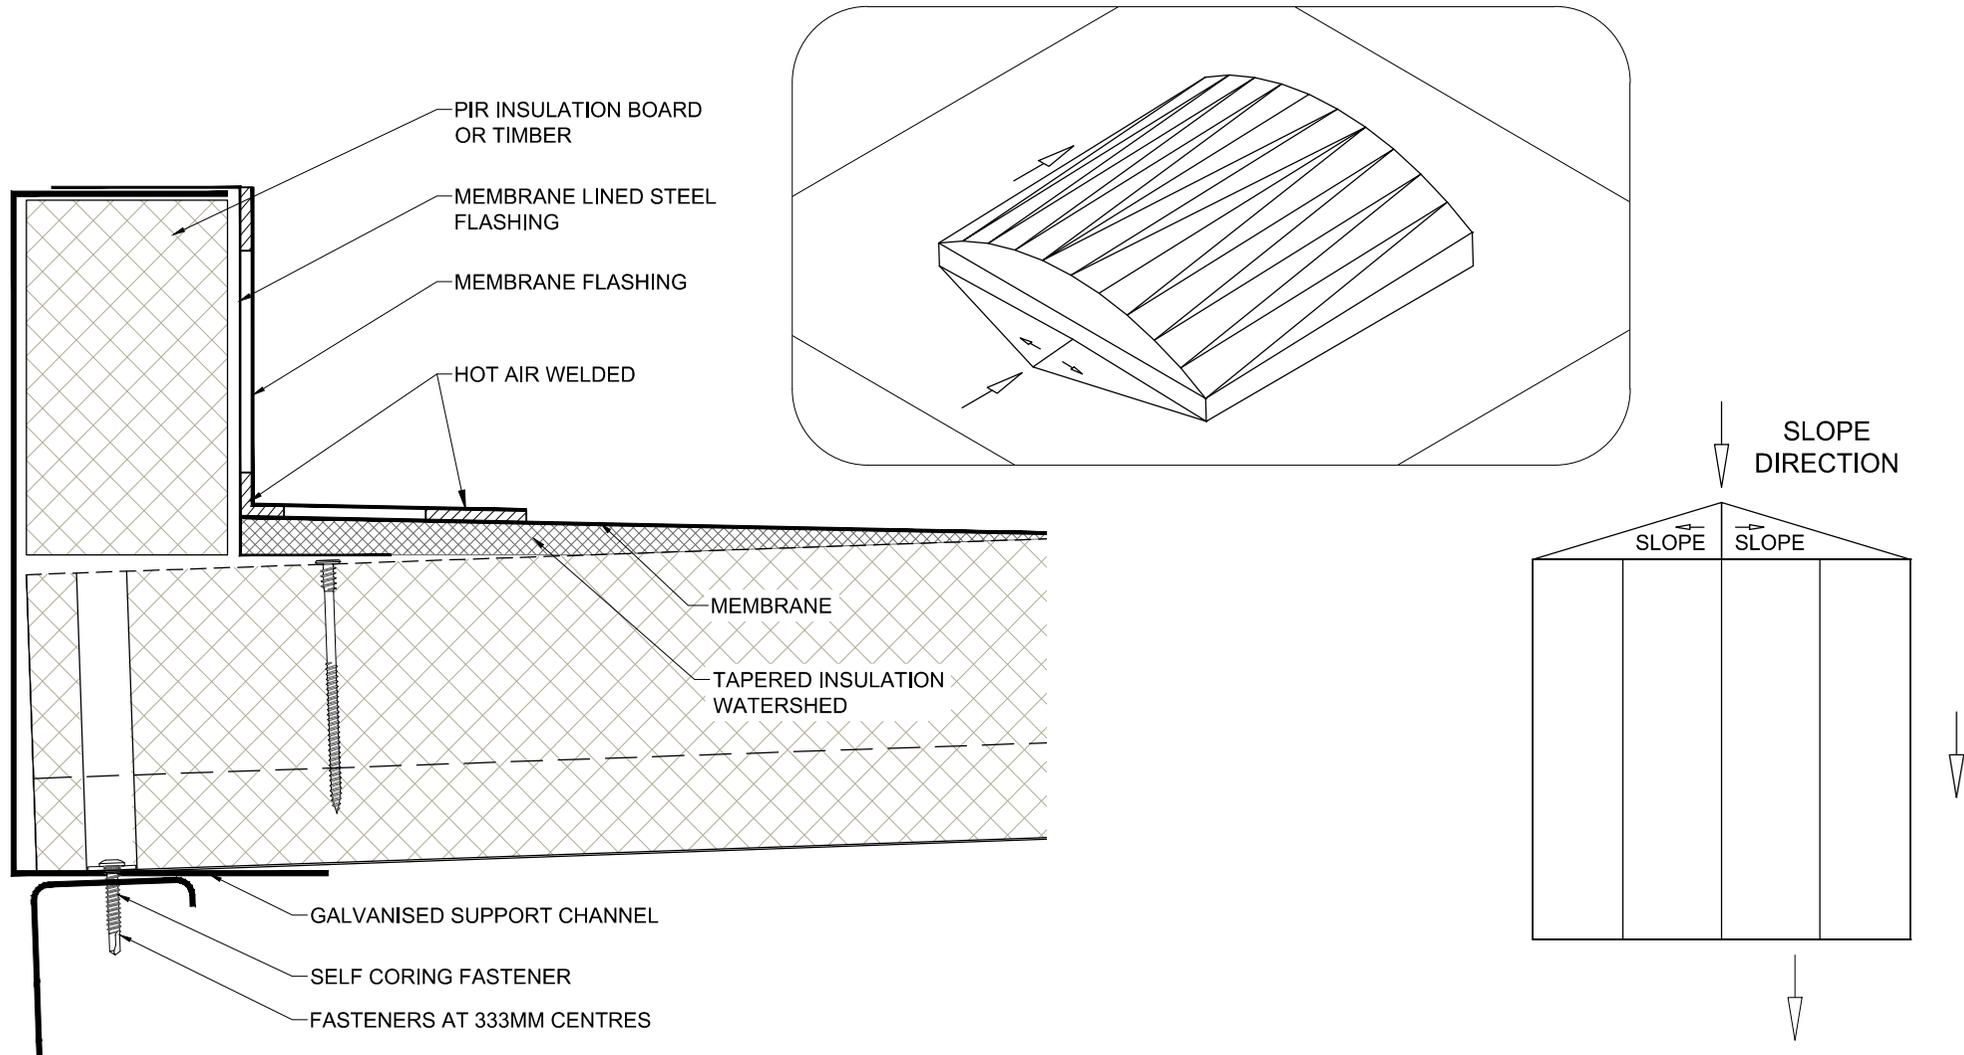

<i>Dwg. Title</i>		<i>Scale</i>	<p>These construction drawings are the property of Kingspan Insulated Panels Pty. Ltd. and may not be reproduced in anyway without written consent from Kingspan.</p> <p><a href="http://www.kingspanpanels.com.au">www.kingspanpanels.com.au</a></p>	
Roof Light and Penetration Detail		NTS		
<i>Application</i>	<i>Dwg. No.</i>	<i>Rev.</i>		
Roof Panel	KD RS 15	A		

# Kingspan K-Dek (KS1000 KD)

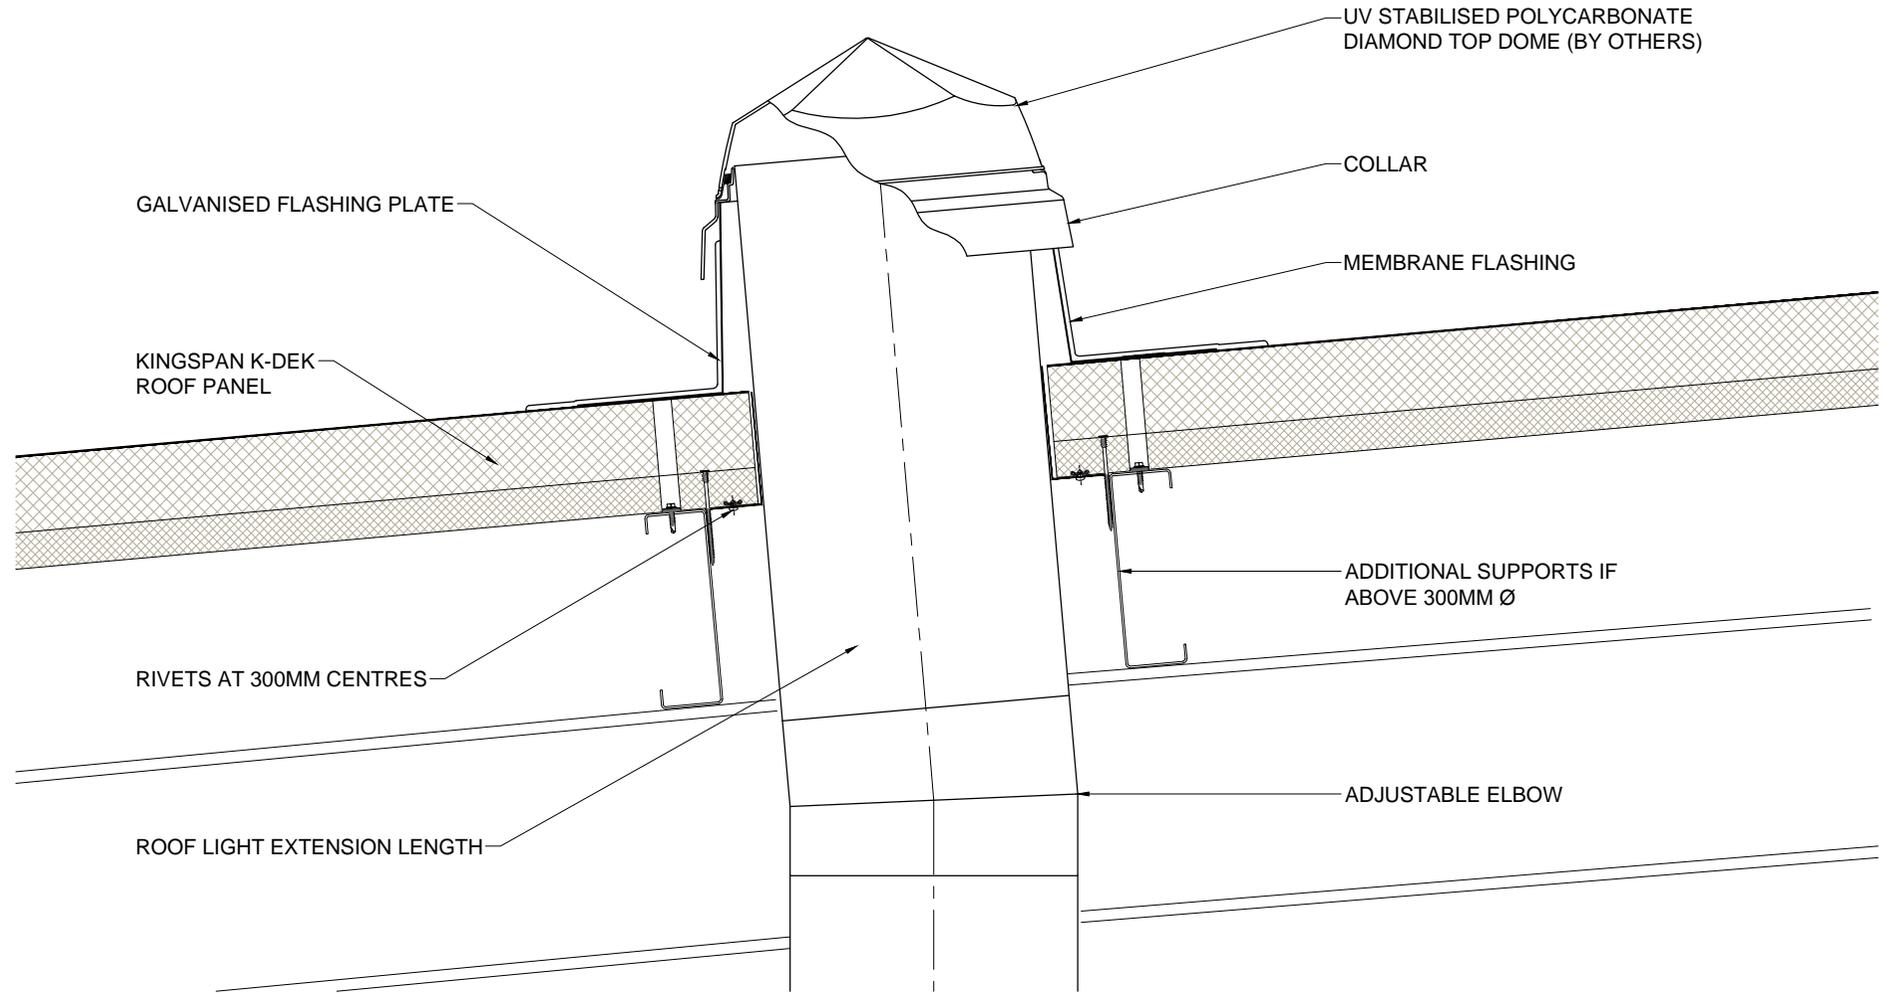

Dwg. Title

Natural Daylight System

Scale

NTS

Application

Roof Panel

Dwg. No.

KD RS 16

Rev.


A

*These construction drawings are the property of Kingspan Insulated Panels Pty. Ltd. and may not be reproduced in anyway without written consent from Kingspan.*

[www.kingspanpanels.com.au](http://www.kingspanpanels.com.au)




# Kingspan K-Dek (KS1000 KD)

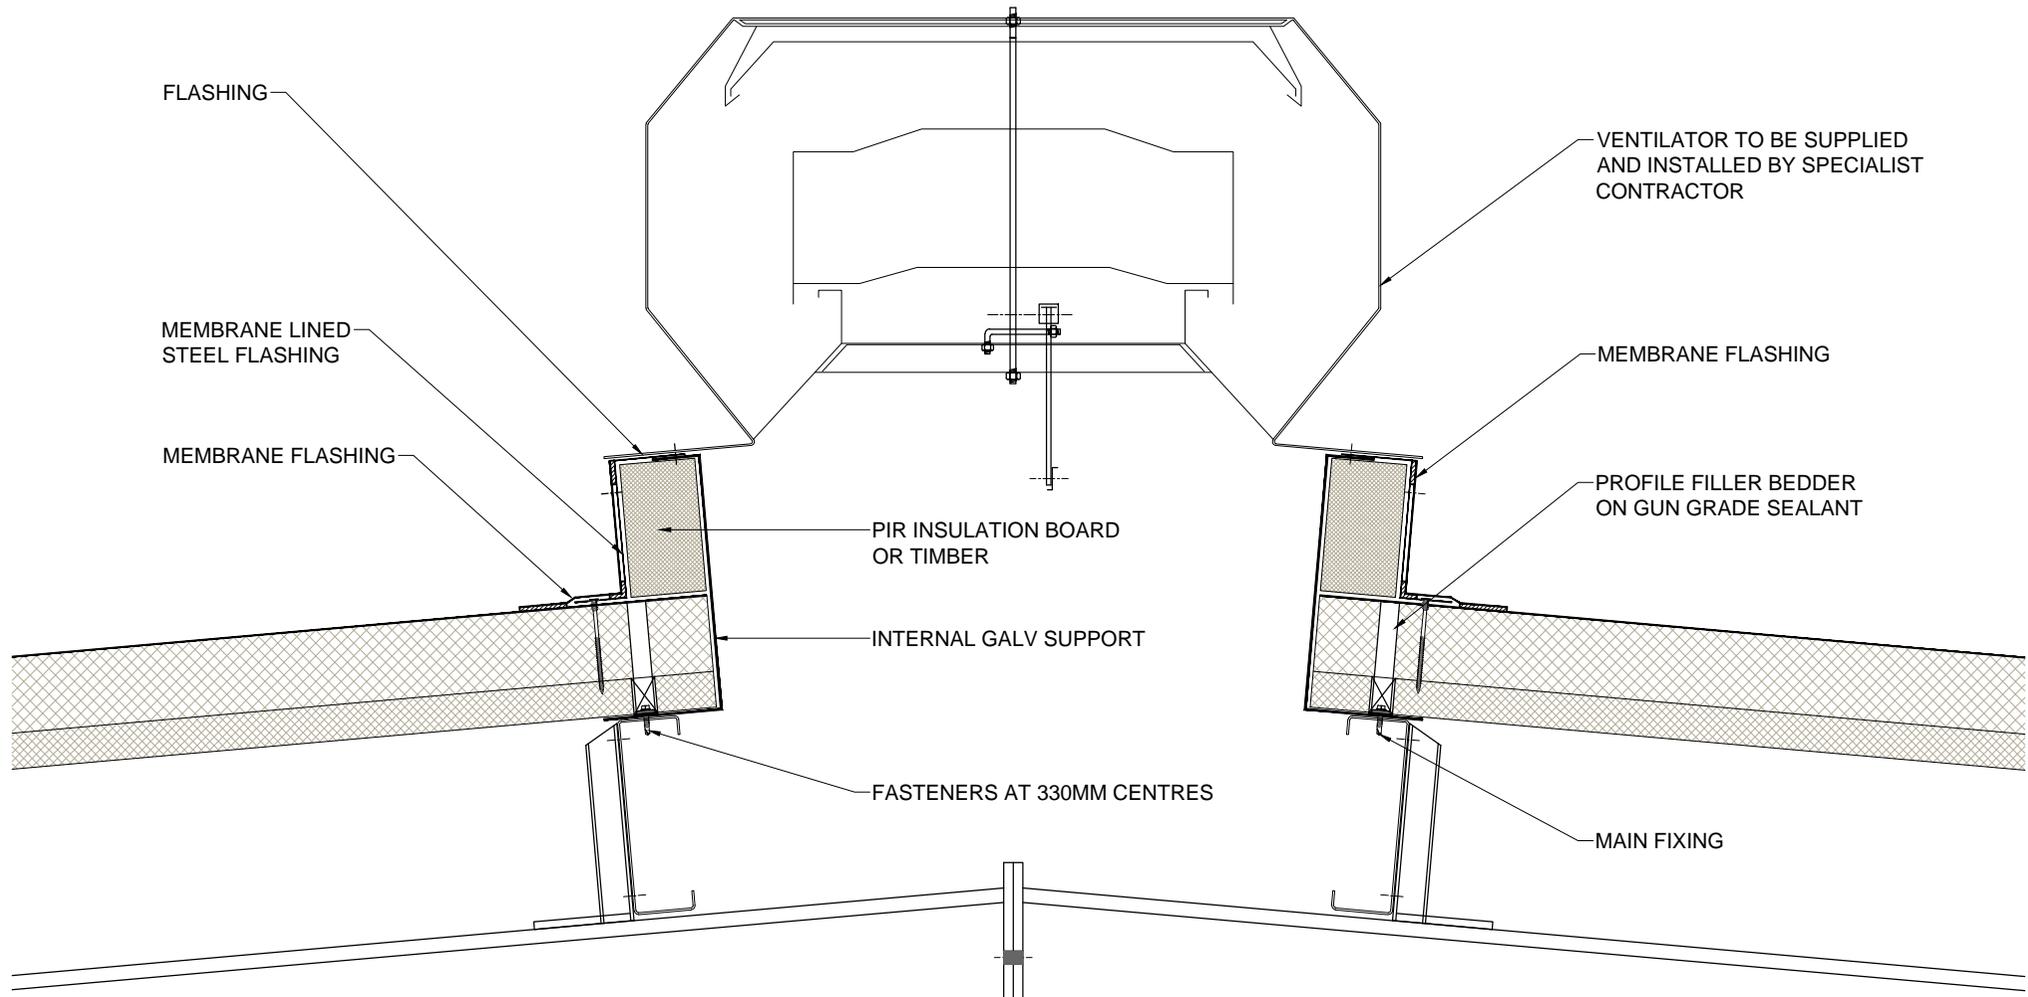


Dwg. Title		Scale	<p>These construction drawings are the property of Kingspan Insulated Panels Pty. Ltd. and may not be reproduced in anyway without written consent from Kingspan.</p> <p><a href="http://www.kingspanpanels.com.au">www.kingspanpanels.com.au</a></p>
Ridge Ventilator		NTS	
Application	Dwg. No.	Rev.	
Roof Panel	KD RS 17	A	 <p><b>Kingspan.</b> Insulated Panels</p>

# Kingspan K-Dek (KS1000 KD)

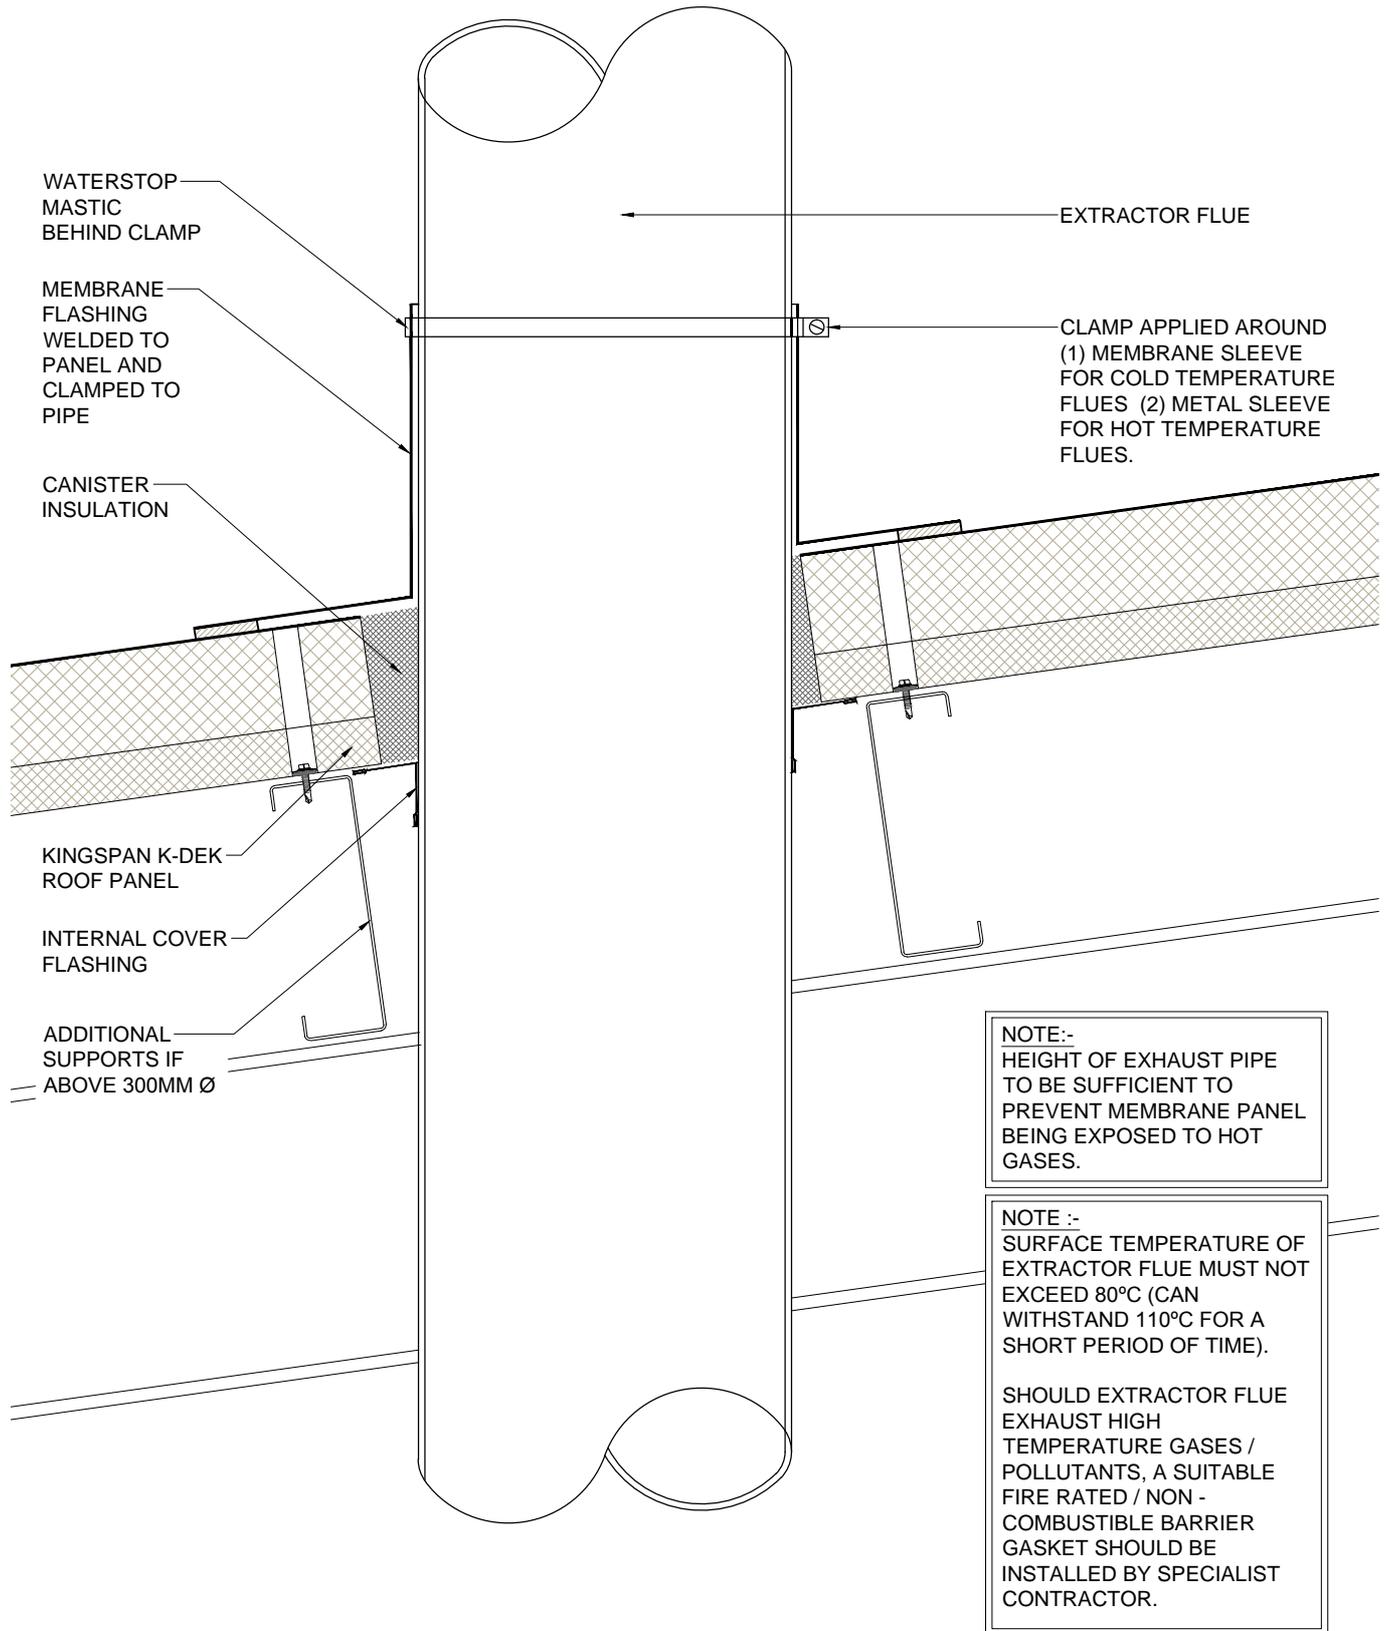

Dwg. Title		Scale	<p>These construction drawings are the property of Kingspan Insulated Panels Pty. Ltd. and may not be reproduced in anyway without written consent from Kingspan.</p> <p><a href="http://www.kingspanpanels.com.au">www.kingspanpanels.com.au</a></p>	
Extractor Flue		NTS		
Application	Dwg. No.	Rev.		
Roof Panel	KD RS 18	A		


# Kingspan K-Dek (KS1000 KD)

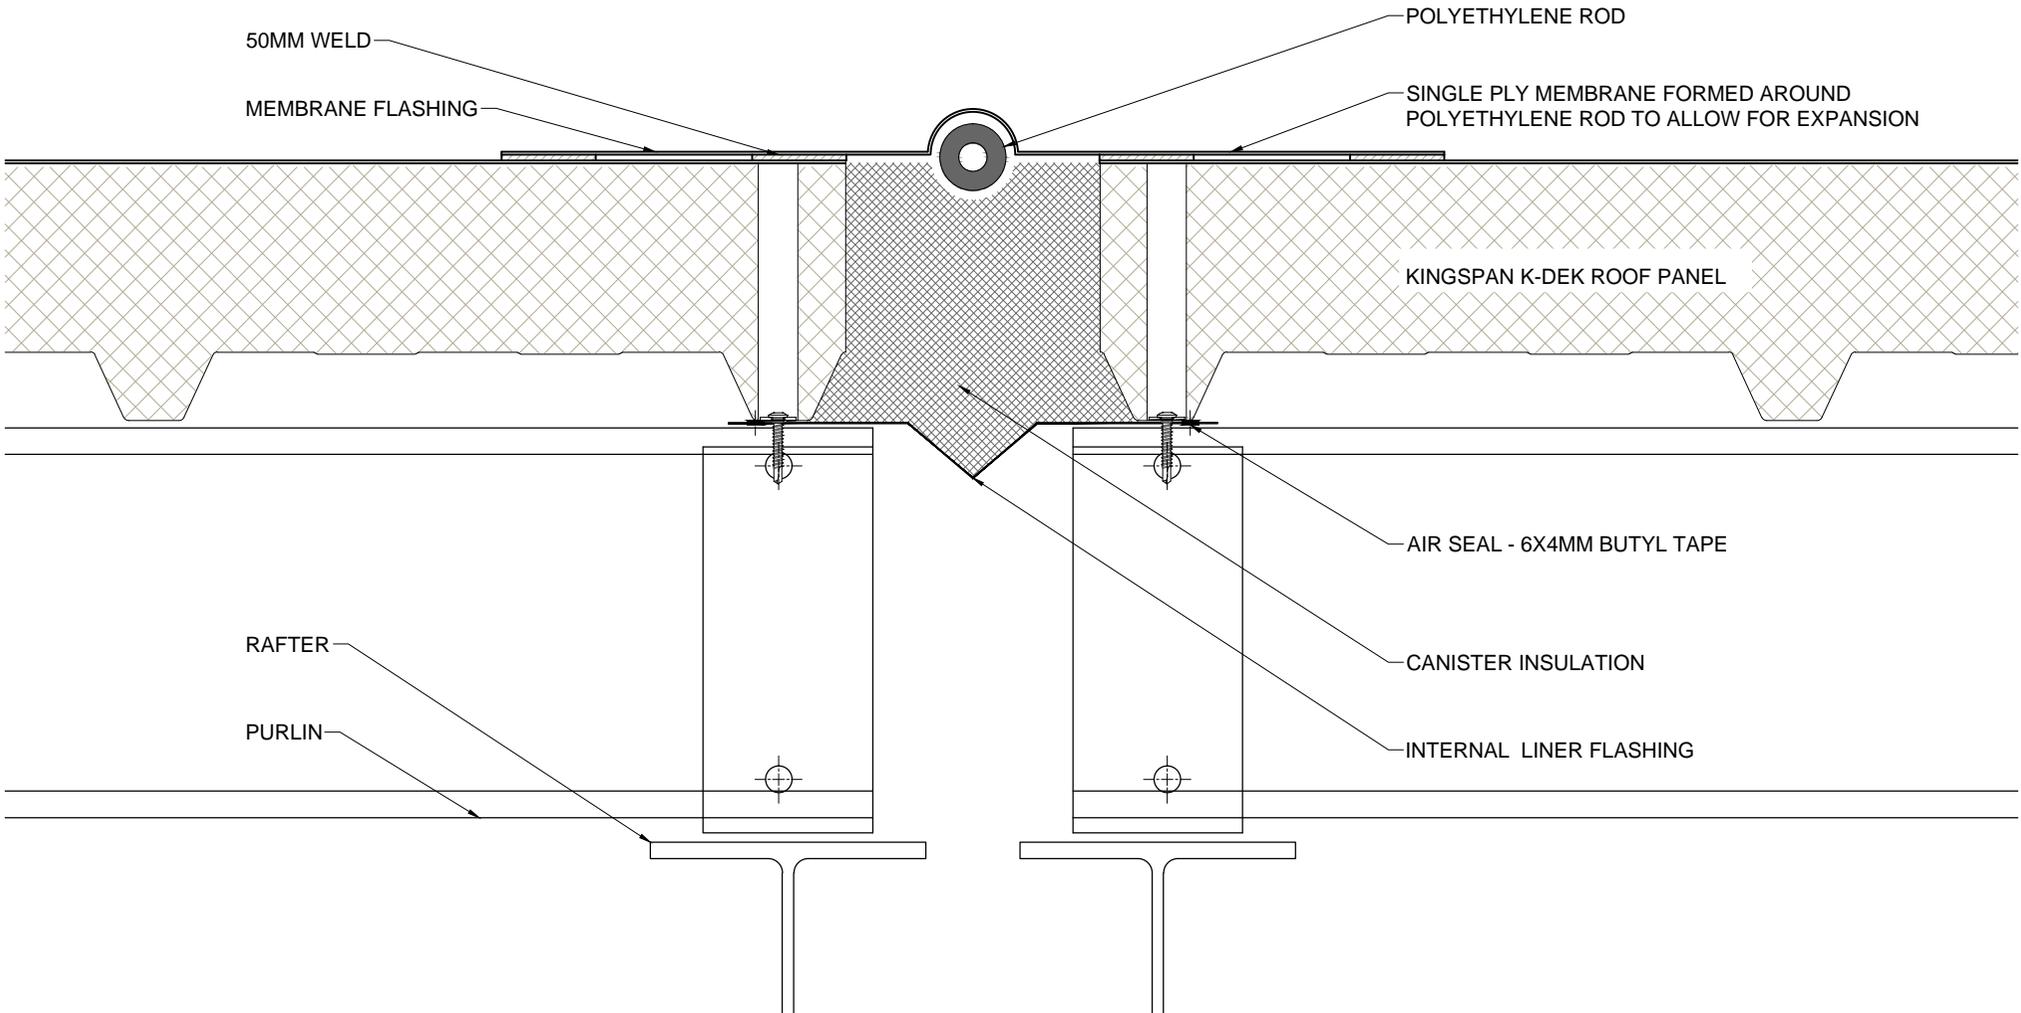



Dwg. Title		Scale	<p>These construction drawings are the property of Kingspan Insulated Panels Pty. Ltd. and may not be reproduced in anyway without written consent from Kingspan.</p> <p><a href="http://www.kingspanpanels.com.au">www.kingspanpanels.com.au</a></p>	
Expansion Joint		NTS		
Application	Dwg. No.	Rev.		
Roof Panel	KD RS 19	A		

# Kingspan K-Dek (KS1000 KD)

## SECTION B - B

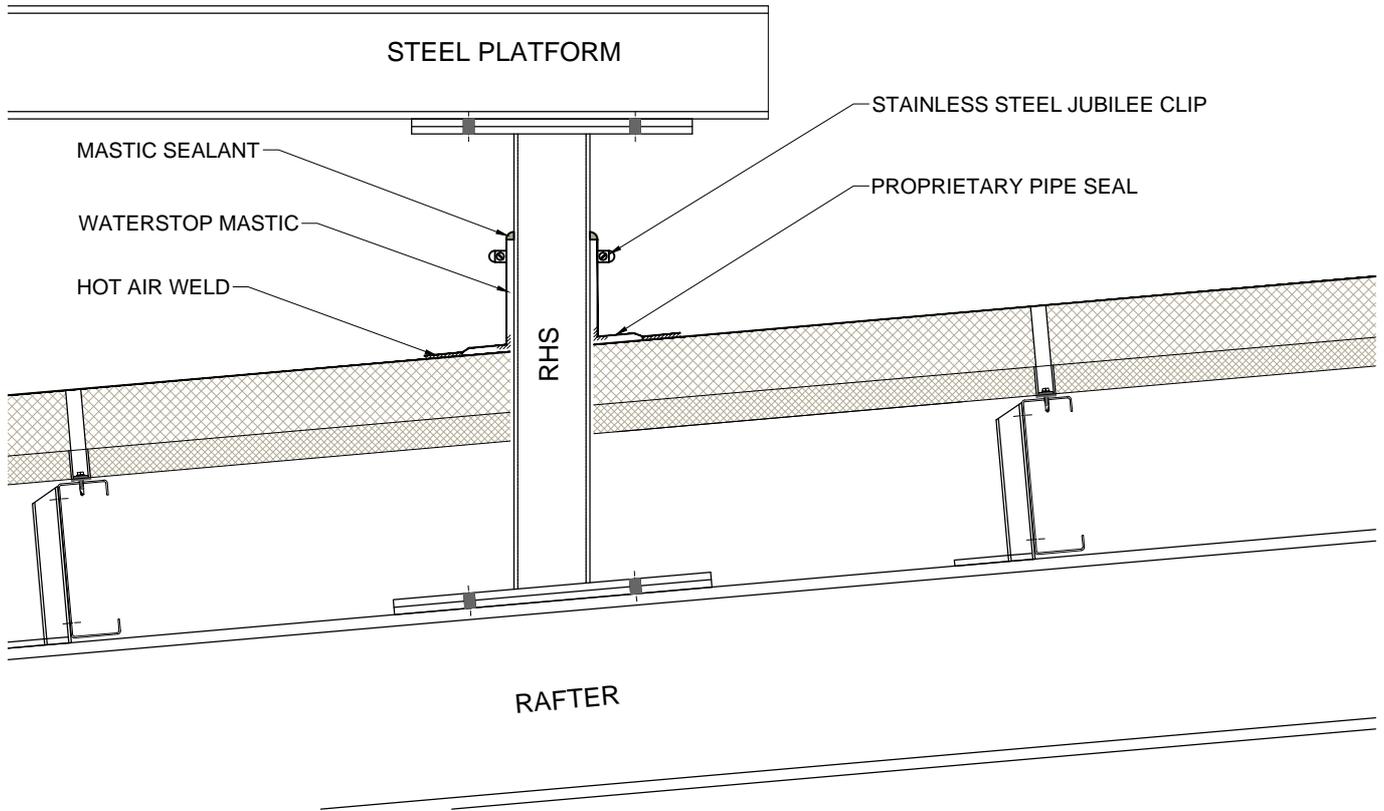

## SECTION A-A

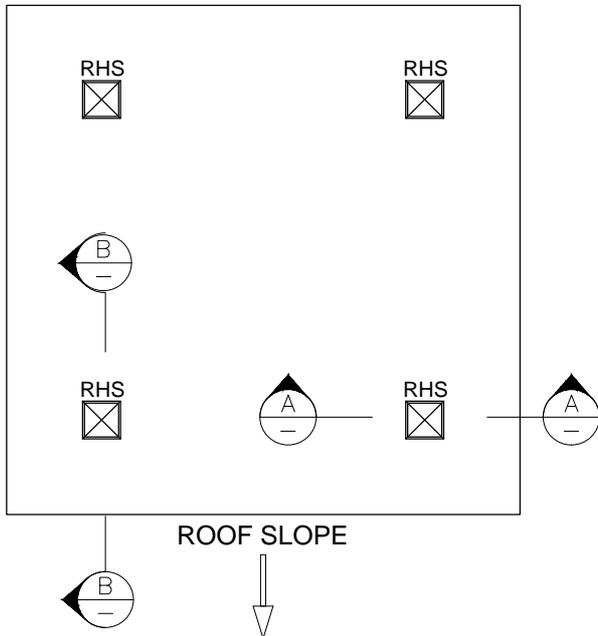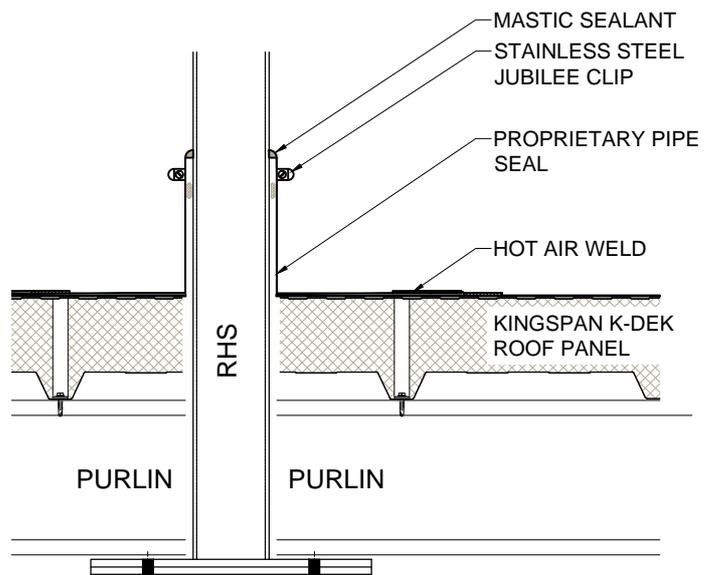


## PLAN

SCALE 1:20

Dwg. Title		Scale	<p>These construction drawings are the property of Kingspan Insulated Panels Pty. Ltd. and may not be reproduced in anyway without written consent from Kingspan.</p> <p><a href="http://www.kingspanpanels.com.au">www.kingspanpanels.com.au</a></p>	
Roof Platform Detail		NTS		
Application	Dwg. No.	Rev.		
Roof & Wall Panel	KD RS 20	A		

# Kingspan K-Dek (KS1000 KD)

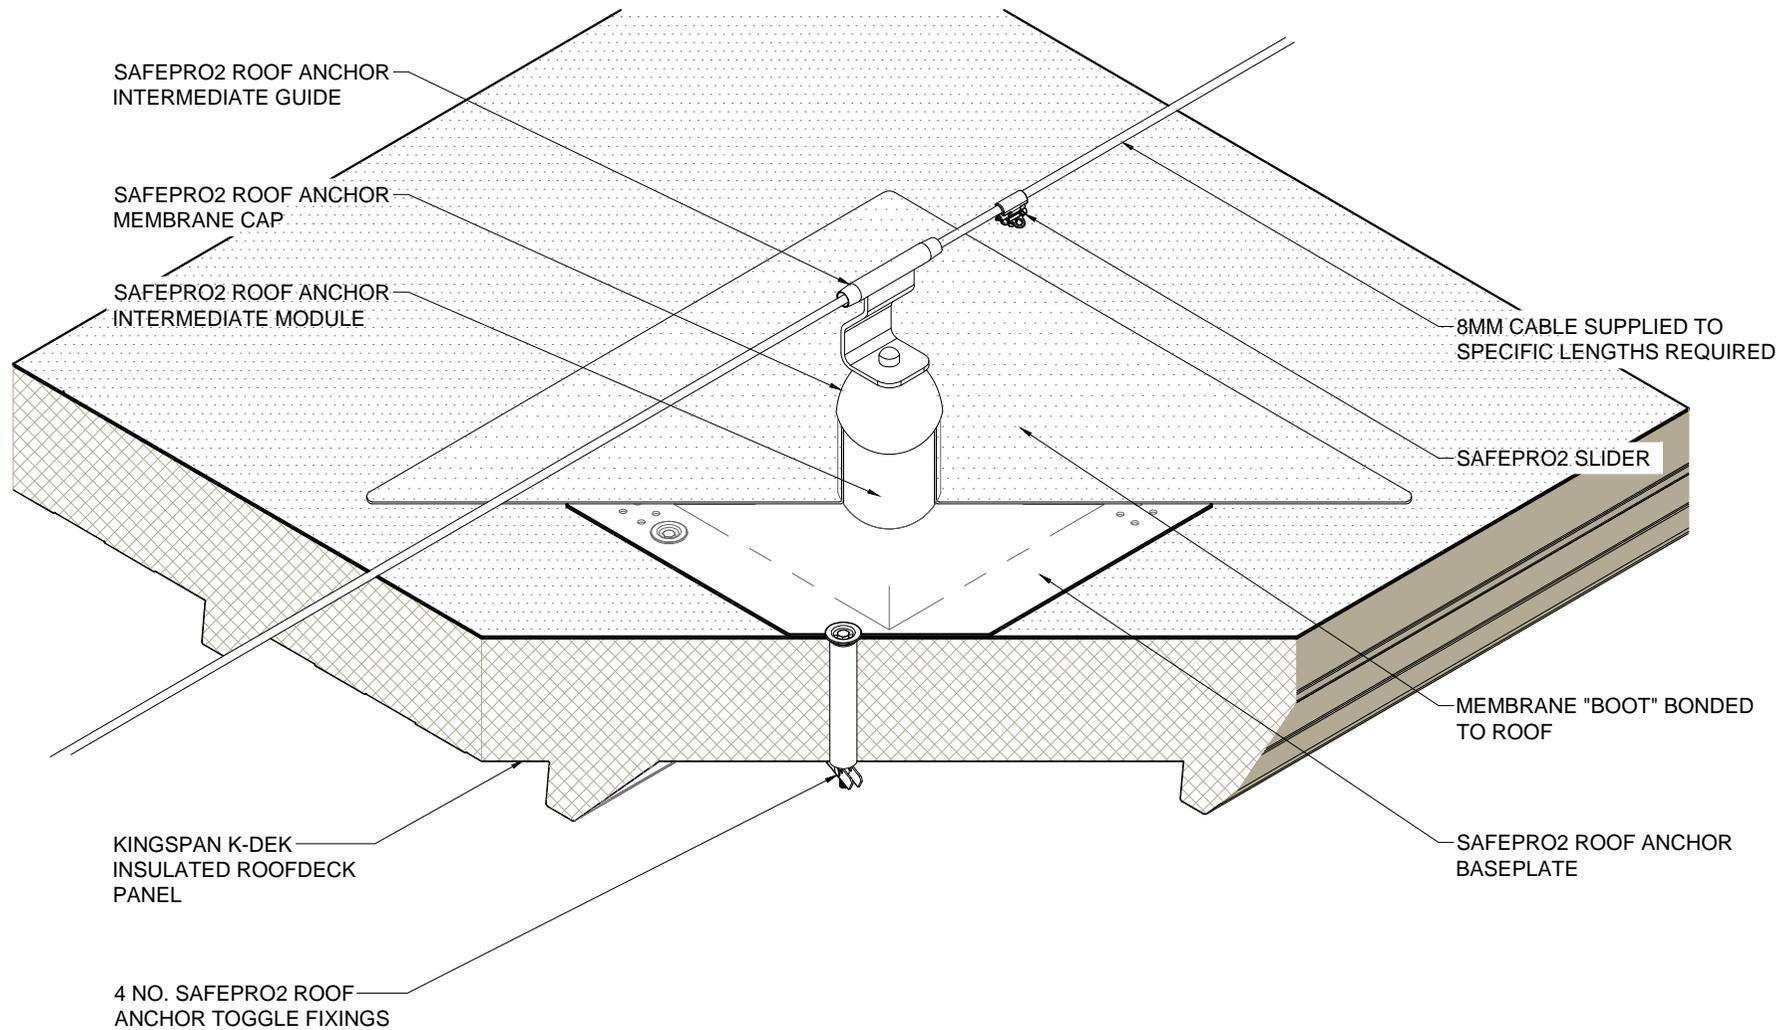

Dwg. Title		Scale	<p>These construction drawings are the property of Kingspan Insulated Panels Pty. Ltd. and may not be reproduced in anyway without written consent from Kingspan.</p> <p><a href="http://www.kingspanpanels.com.au">www.kingspanpanels.com.au</a></p>	
Kingspan Safepro2 Fall Protection System		NTS		
Application	Dwg. No.	Rev.		
Roof Panel	KD RS 21	A		